



BASEMENT PLAN

SCALE: 1"=30'

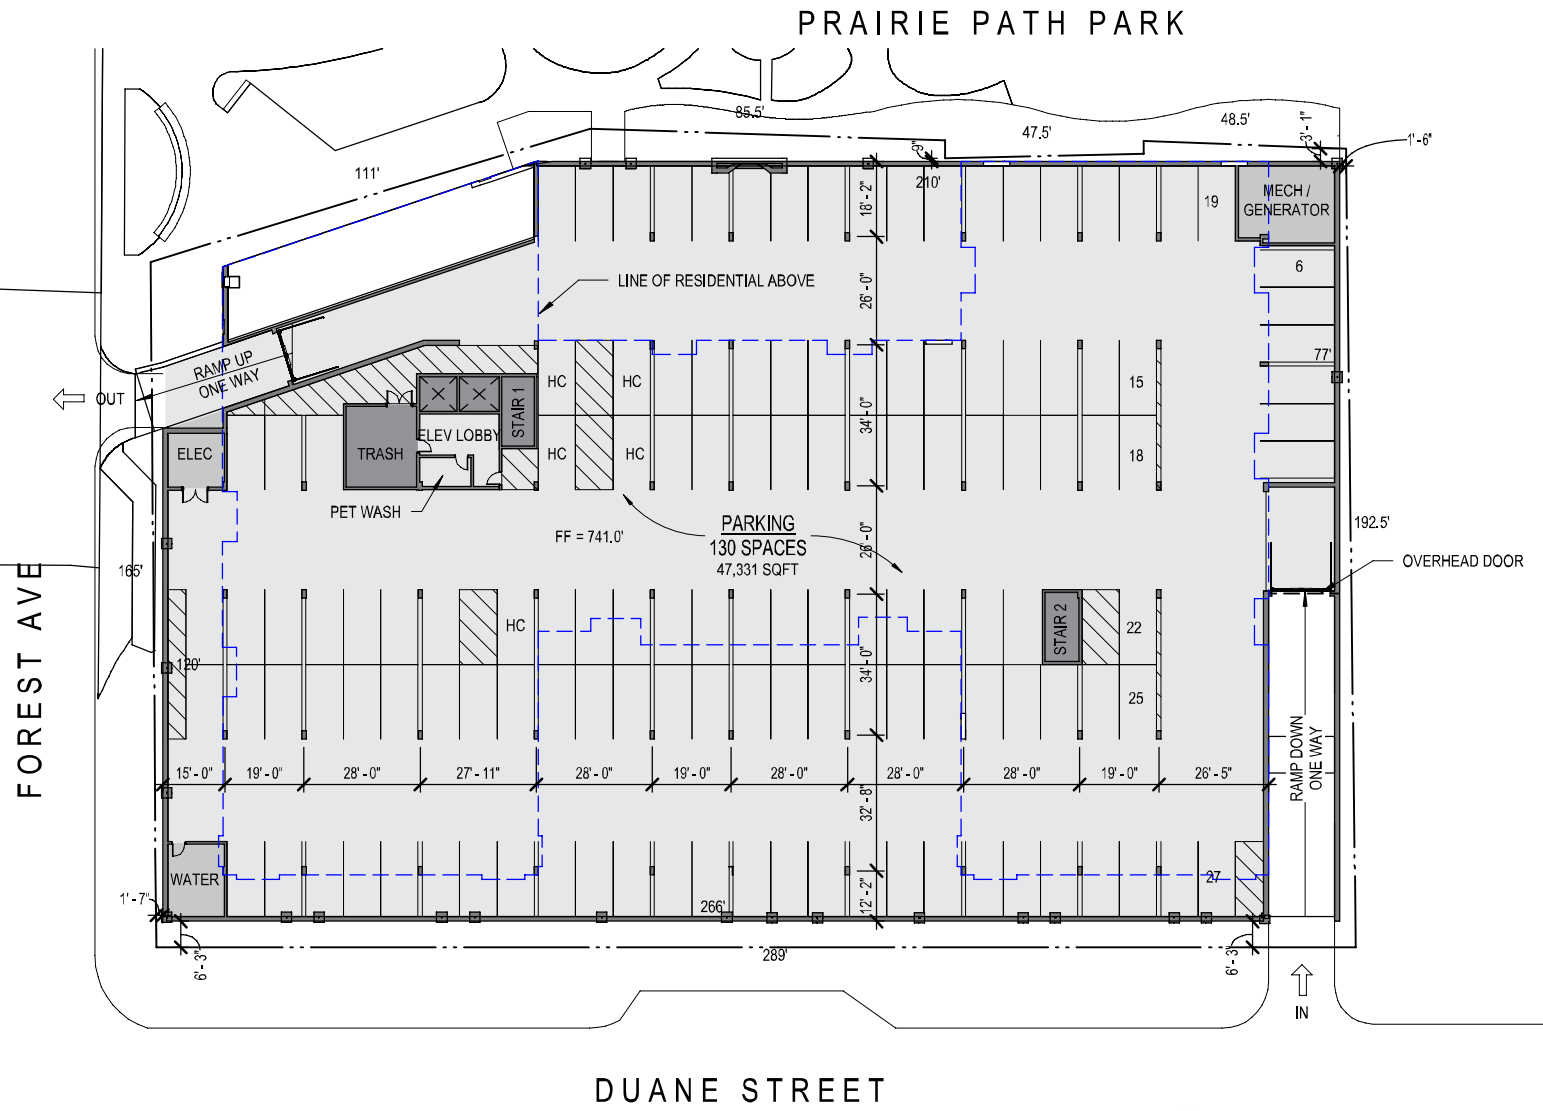

LEVEL 1 FLOOR PLAN

SCALE: 1"=30'

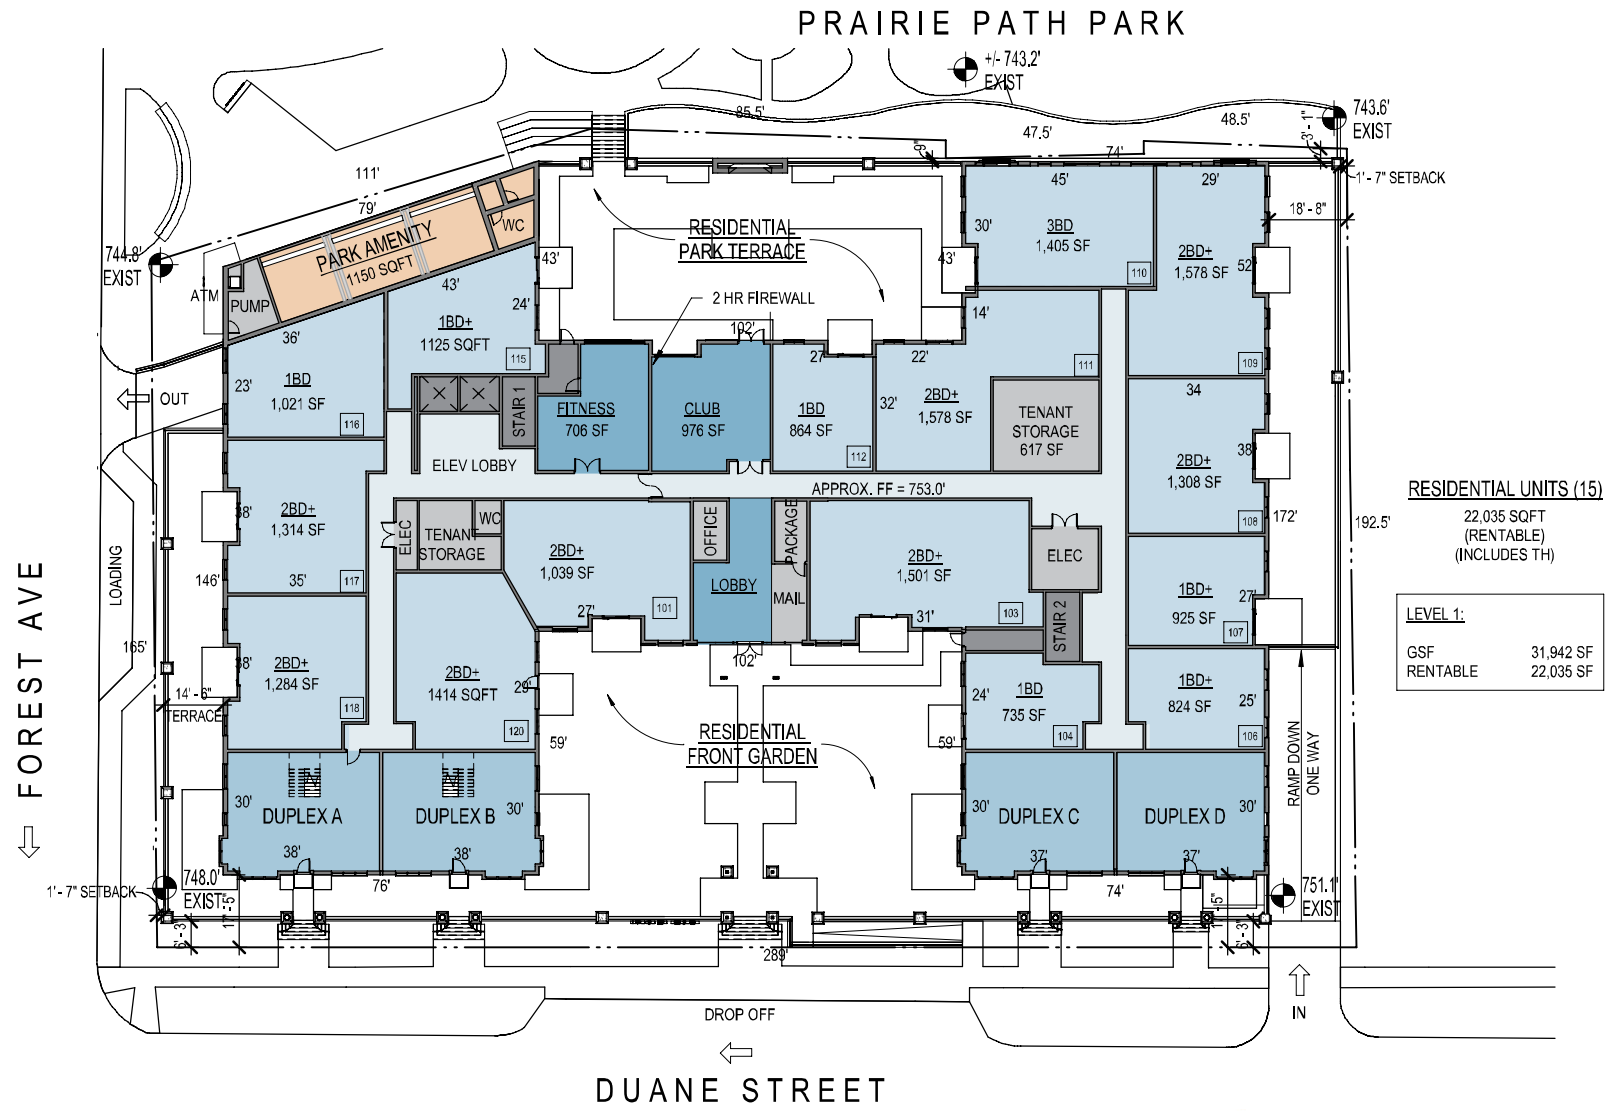


RESIDENTIAL UNITS (15)
22,035 SQFT (RENTABLE)
(INCLUDES TH)

LEVEL 1:	
GSF	31,942 SF
RENTABLE	22,035 SF

LEVEL 2 FLOOR PLAN

SCALE: 1"=30'

PRAIRIE PATH PARK

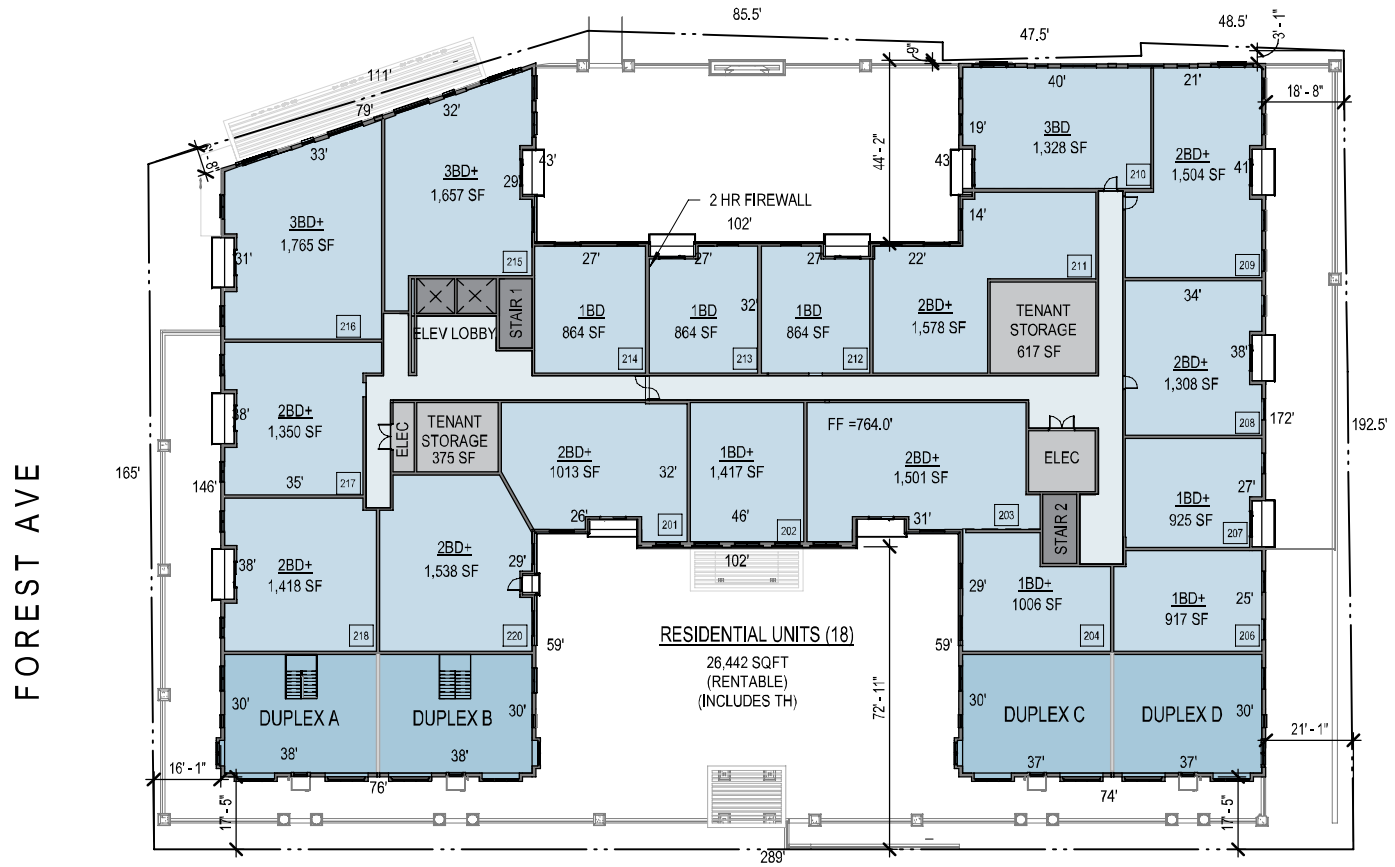

LEVEL 2:	
GSF	31,942 SF
RENTABLE	26,442 SF


FOREST AVE

DUANE STREET

LEVEL 3 FLOOR PLAN

SCALE: 1"=30'

PRAIRIE PATH PARK

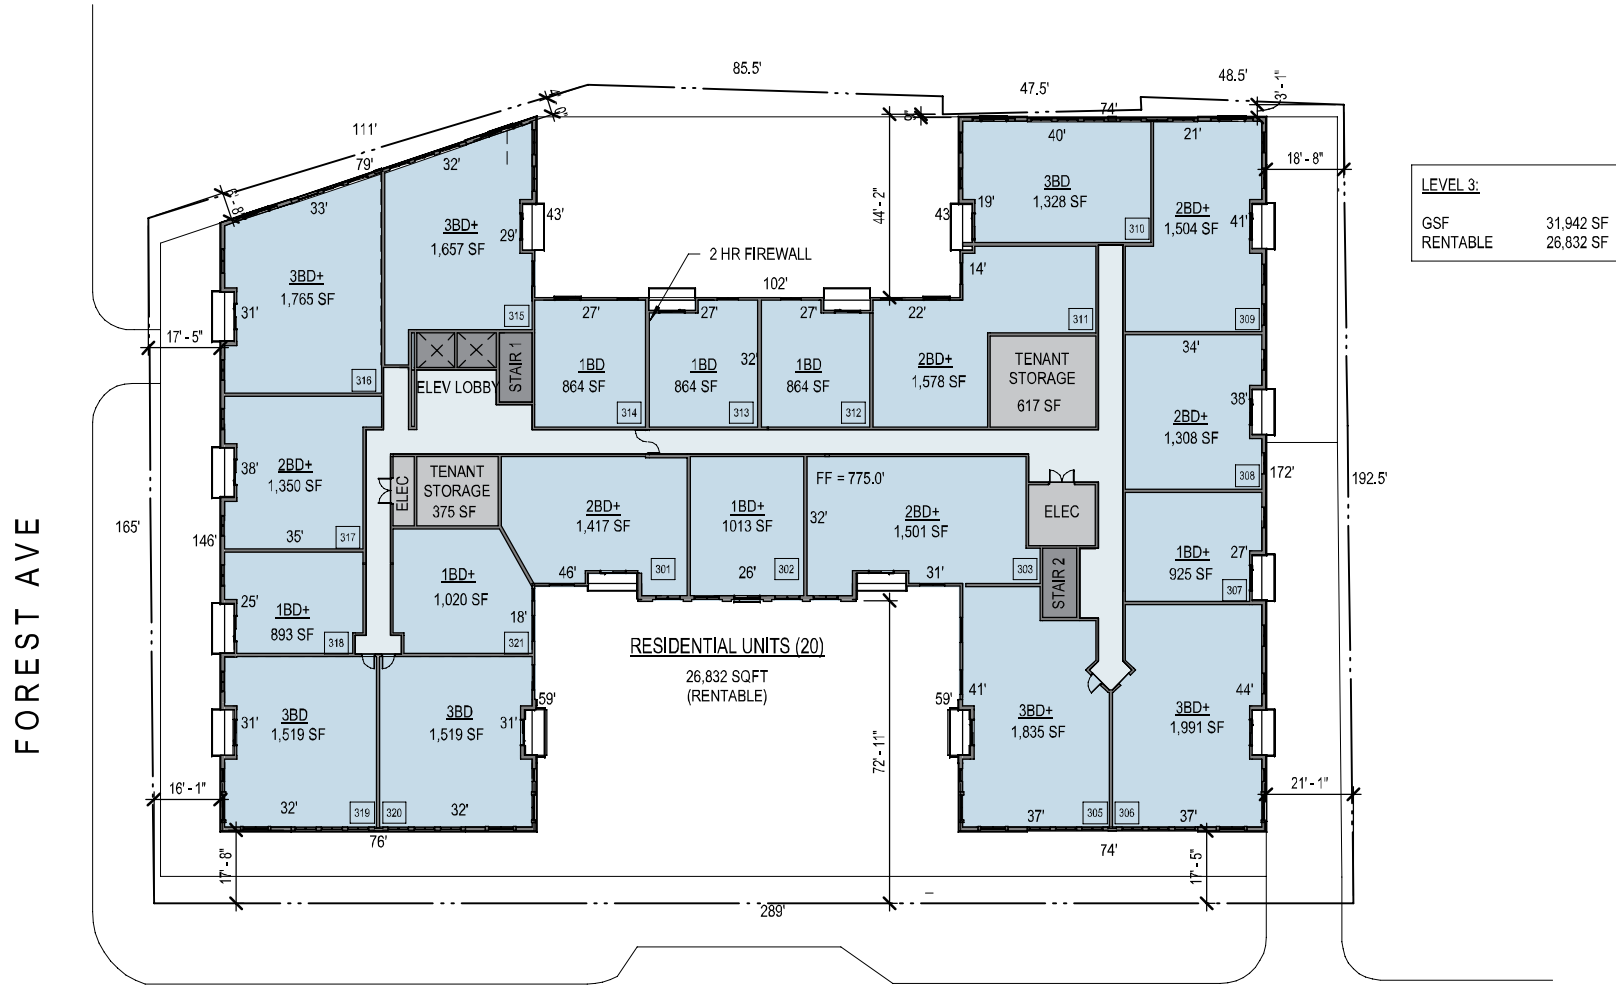


FOREST AVE

DUANE STREET

LEVEL 4 FLOOR PLAN

SCALE: 1"=30'


PRAIRIE PATH PARK

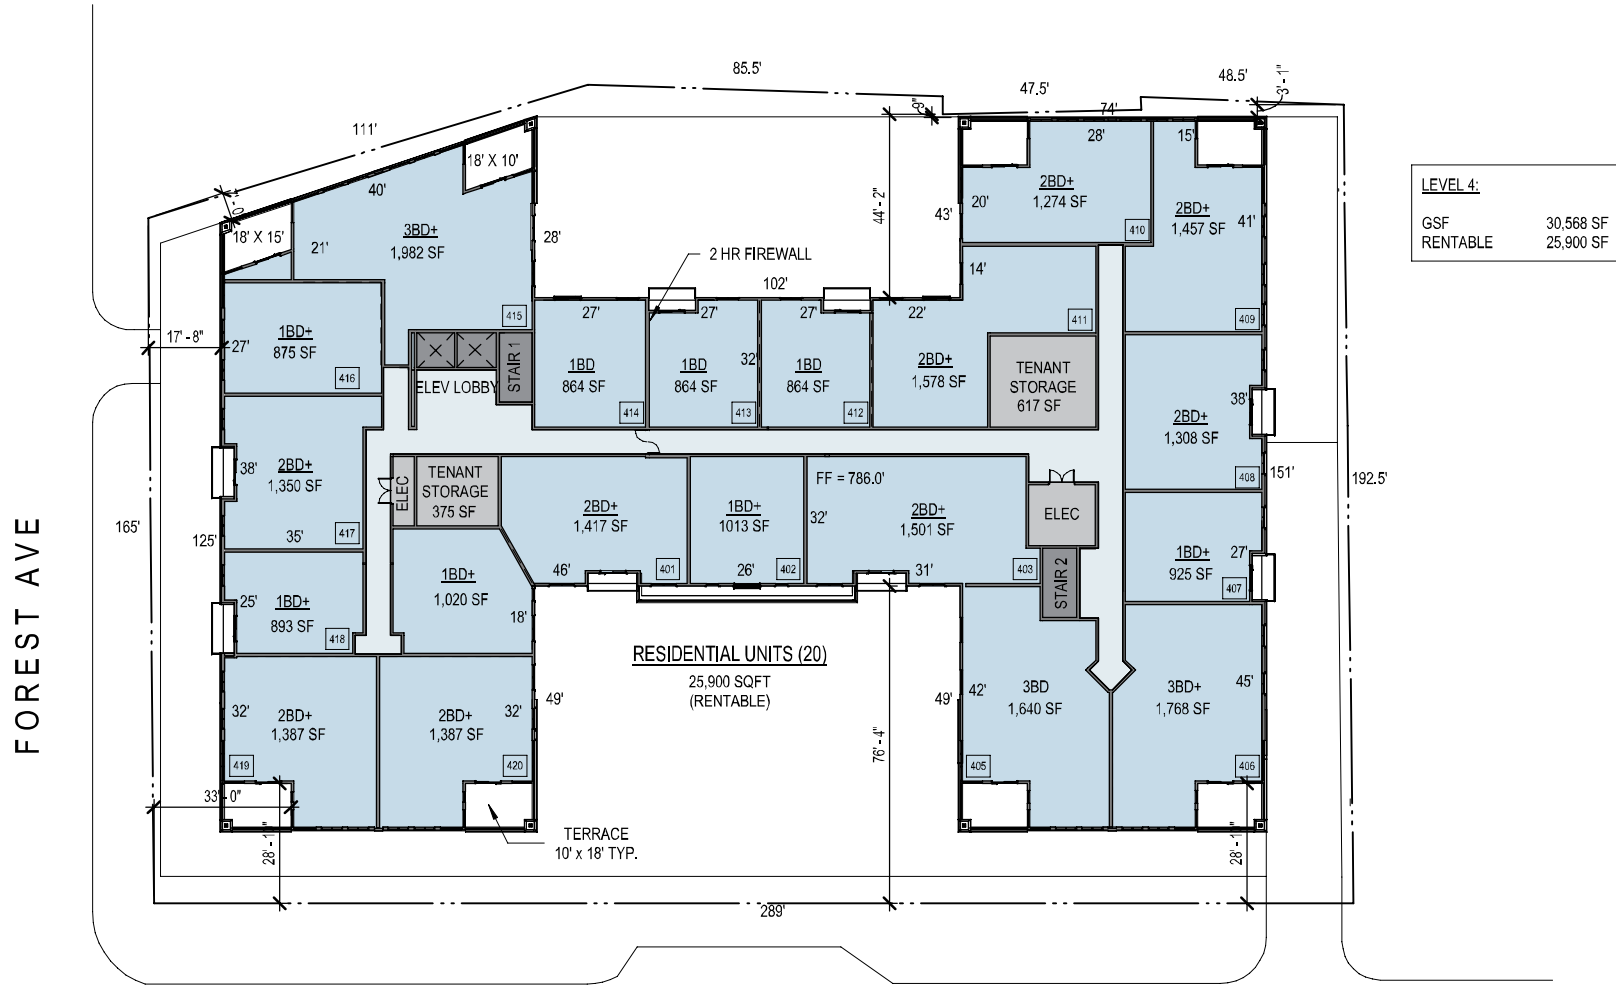

ROOF PLAN

SCALE: 1"=30'

PRAIRIE PATH PARK

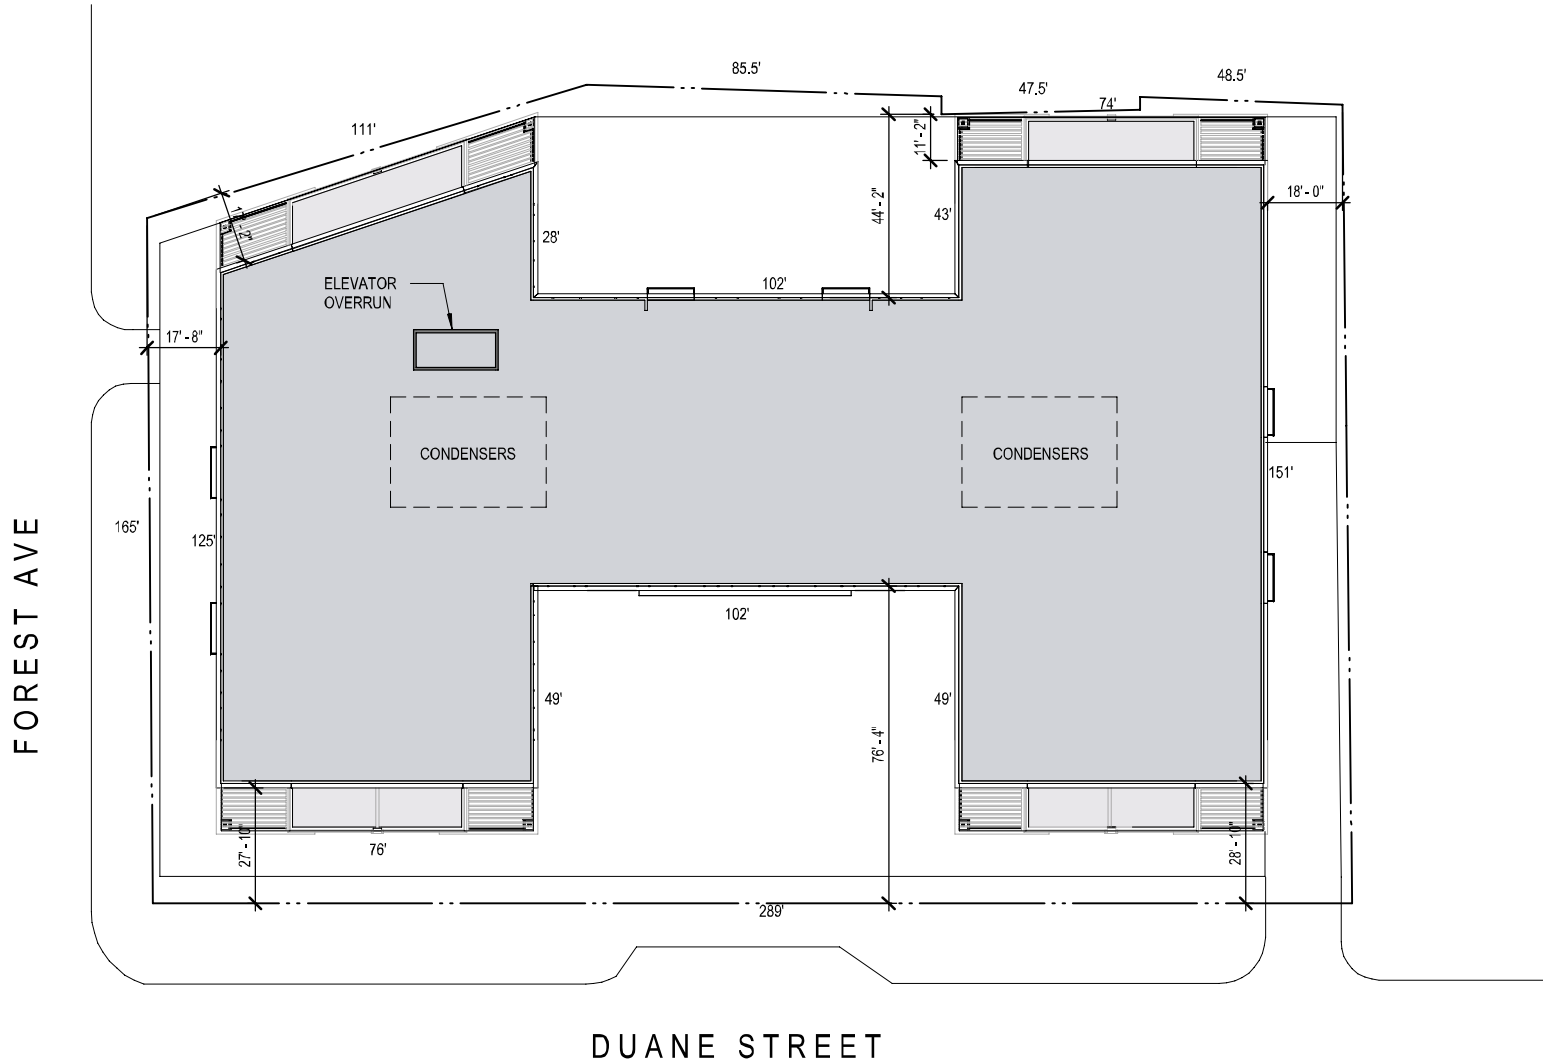

DUANE STREET