

CONSULTANT:

18024
APEX 400
400 Main Street


CLIENT:
Debb Kosich
Management
1111 East Touhy, Suite 230,
Des Plaines, IL 60018

MISSNER GROUP
1700 E Higgins Rd,
Des Plaines, IL 60018


6 Final PUD Approval 02/08/19
DESCRIPTION DATE

FIFTH FLOOR
PLAN

PDR-6

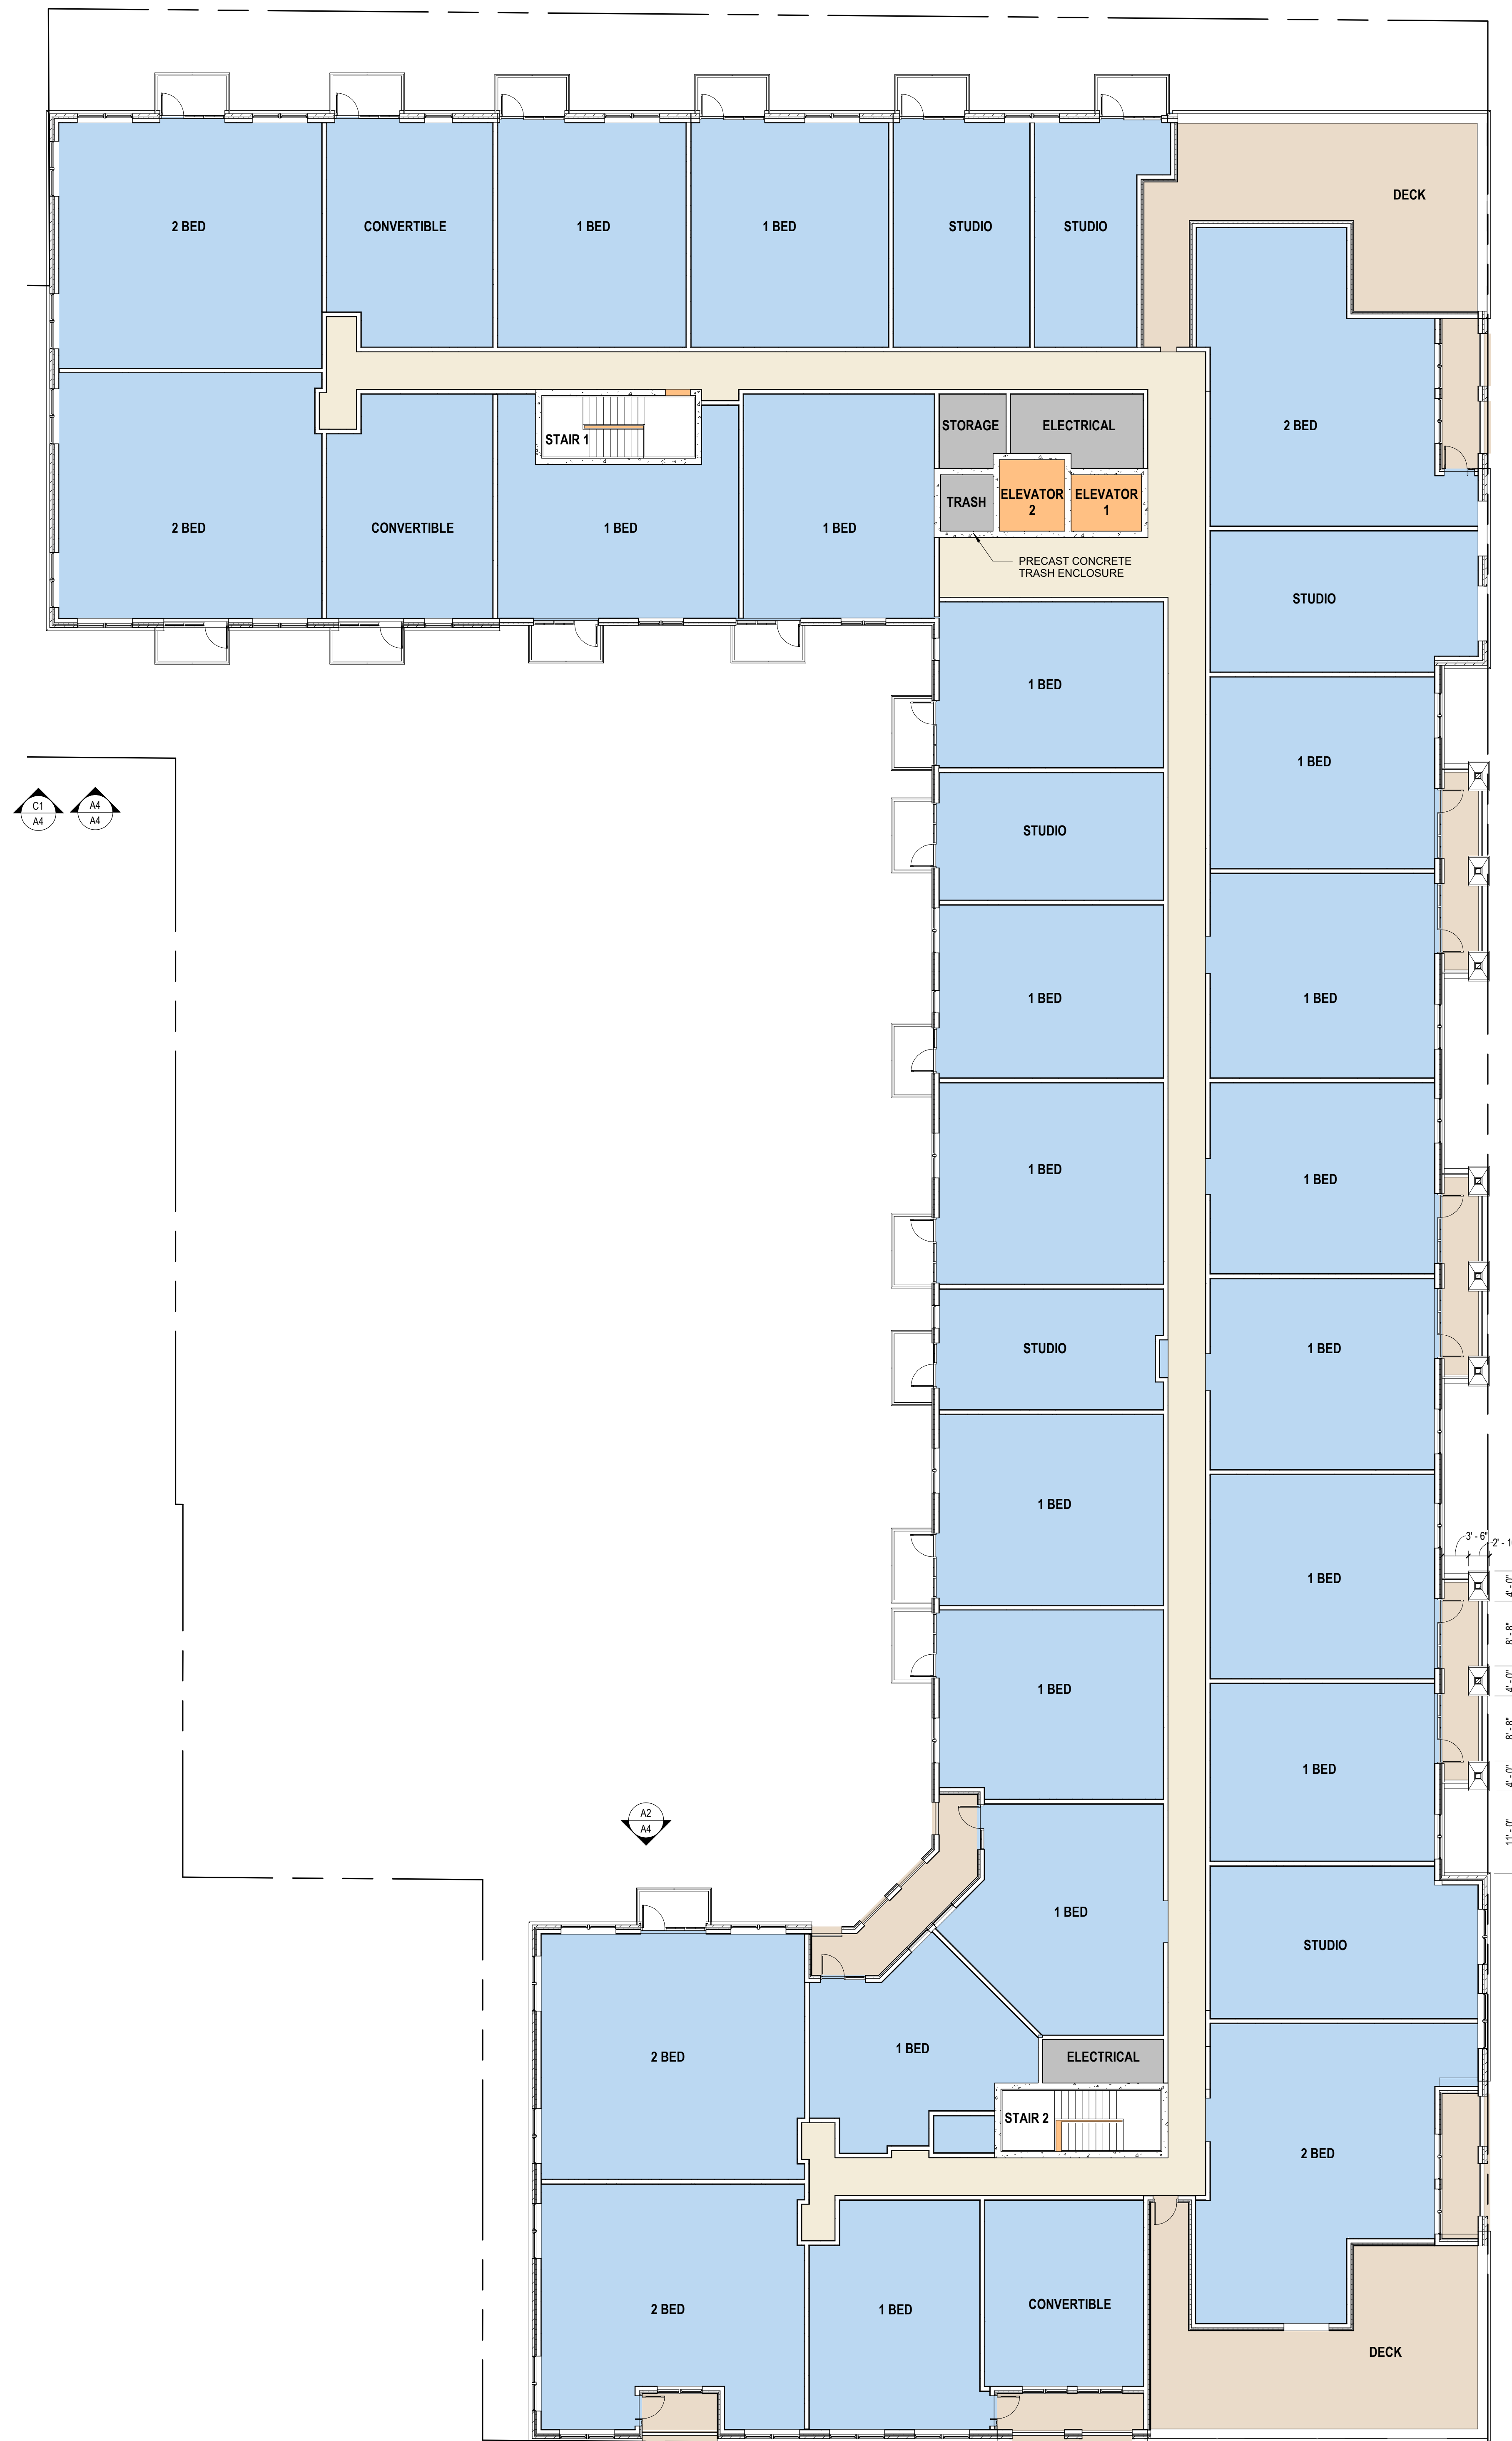

1 FIFTH FLOOR PLAN
3/32" = 1'-0"

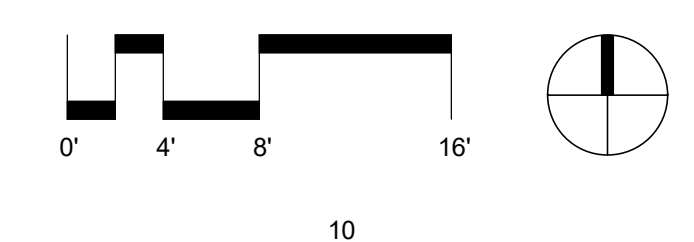

COPYRIGHT: FitzGerald Associates Architects reserves all copyright and other property rights in these plans. These plans are not to be reproduced, changed or copied in any form or manner whatsoever, not and they to be assigned to any third party without the prior written permission and consent of FitzGerald Associates Architects. These drawings may have been reproduced or otherwise derived from original plans. Other and further drawings or reproductions are the property of FitzGerald Associates Architects. Do not scale drawings.

C:\Users\jhpurn\Documents\18024 - Glen Elyn Apartments_Plan B_rhpurn.rvt

2/8/2019 1:14:47 PM