


LEGEND SIGN KEY
(TYPICAL ALL TIERS)


- MARK (SEE SIGN SCHEDULE)
- FACE OF SIGN
- TO TIER
TO TIER DENOTES MATCHLINE BETWEEN TIERS
- F.D. DENOTES FLOOR DRAIN

NOTES


- SEE SHEET AG-100 FOR TYPICAL STRIPING DETAILS AND FLOOR MARKINGS.
- SEE SHEETS AG-801, AG-802 AND AG-701 FOR SIGN SCHEDULE, COMPONENTS AND MOUNTING DETAILS.
- ALL DIMENSIONS FOR STRIPING ARE FROM FACE OF COLUMN OR INSIDE FACE OF WALL, UNLESS NOTED OTHERWISE.
- FOR FLOOR ELEVATIONS, SEE STRUCTURAL PLANS.
- SEE S/S-550 FOR PIPE BOLLARD DETAIL, TYP.
- INDICATES ACCESSIBLE PARKING STALL.

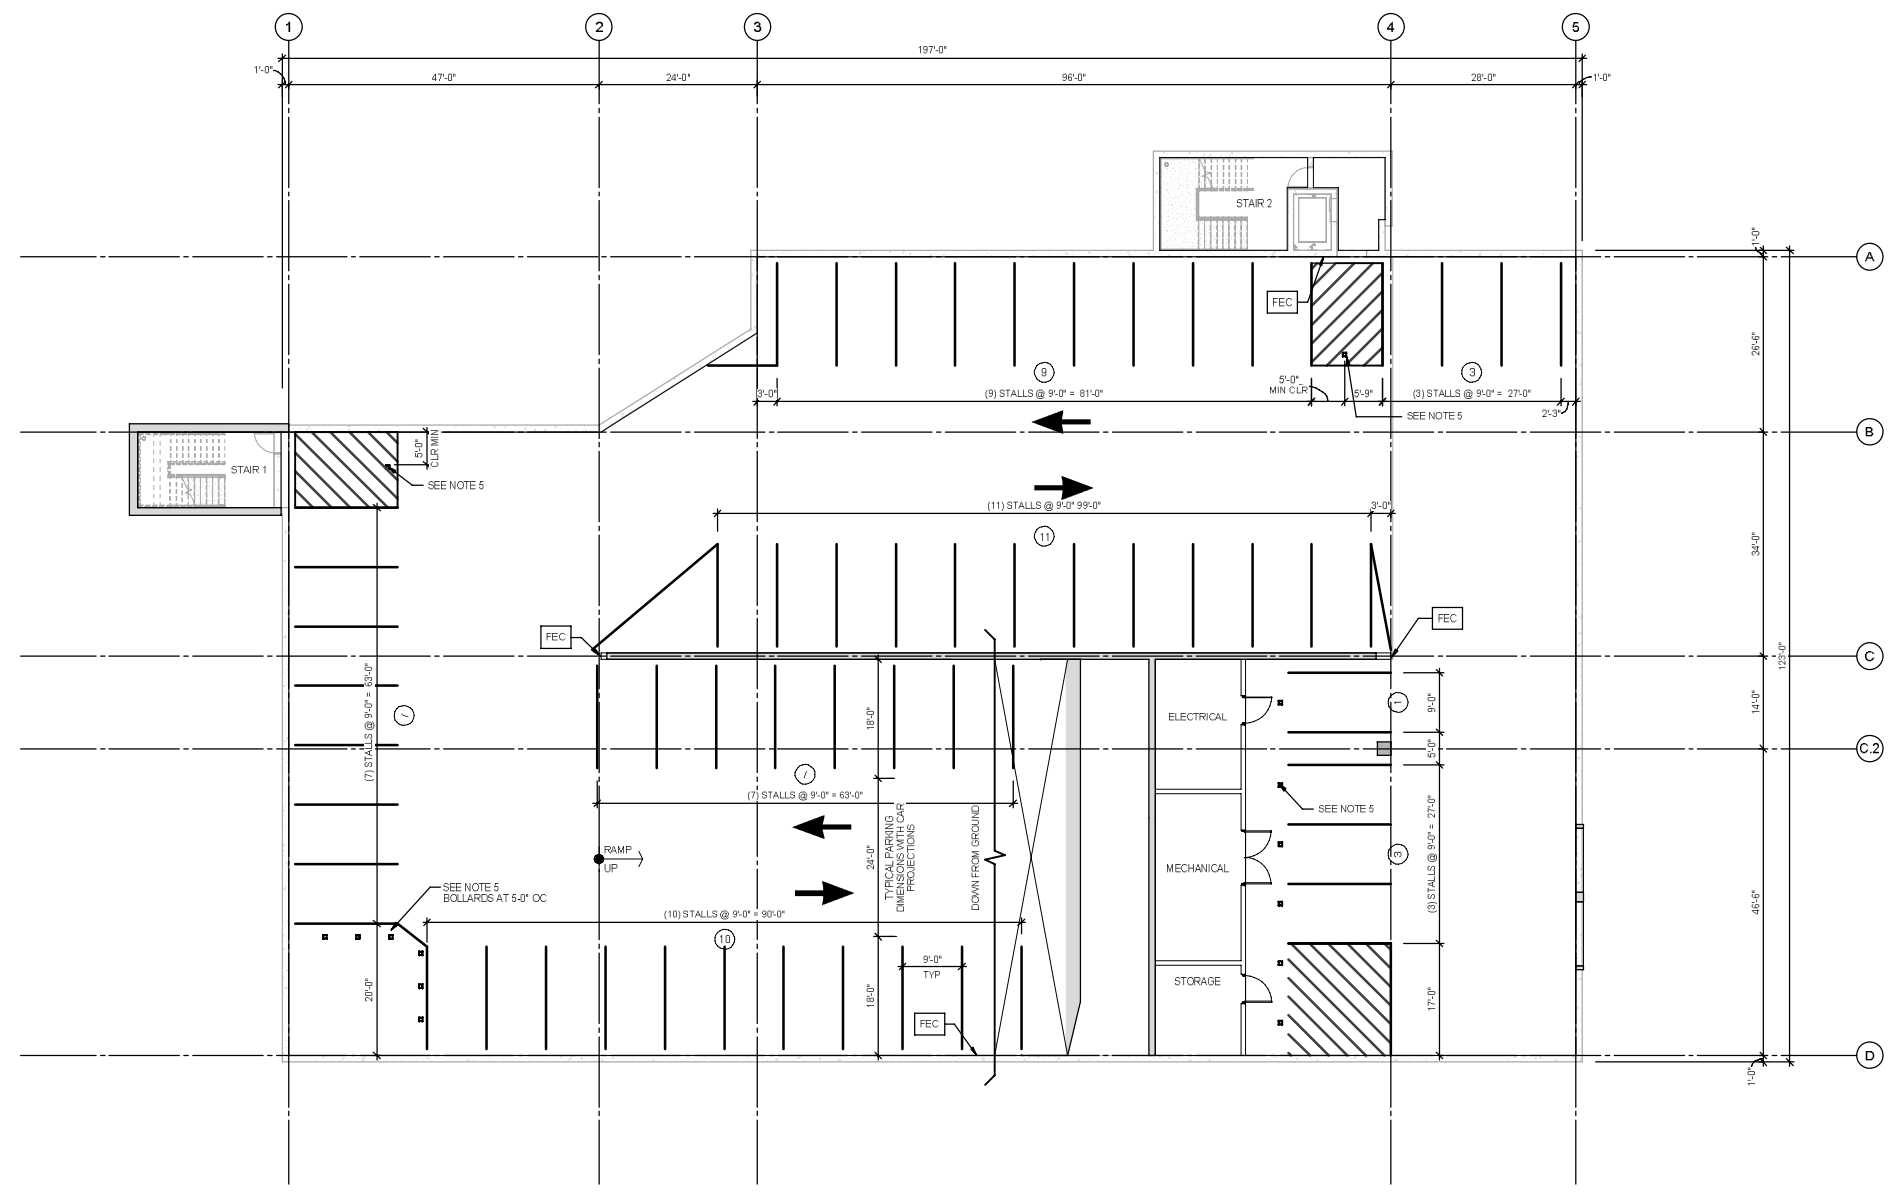

1 LOWER TIER PLAN
3/32" = 1'-0"

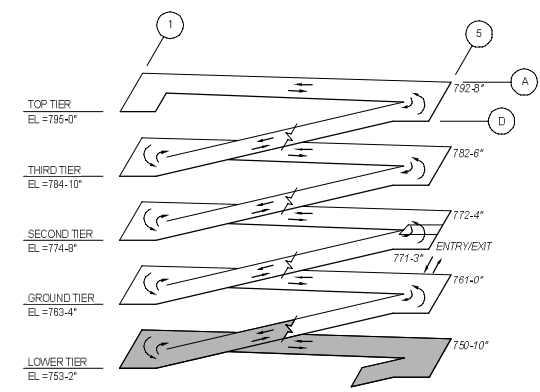

ISOMETRIC

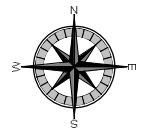

Design Builder:
Mortenson
M. A. MORTENSON COMPANY
300 Park Boulevard, Suite 100
Itasca, IL 60143
Tel: 847.991.9900
www.mortenson.com

Design Consultants:
WALKER CONSULTANTS
Parking Consultant / Structural Engineer
2885 Greenpoint Parkway, Suite 600
Hoffman Estates, IL 60169
Tel: 847.697.2640
www.walkerconsultants.com
LICENSE NO. 184.00084-0006

SHIVEHATTERY
ARCHITECTURE+ENGINEERING
Architect / MEP - FP Engineer
440 North Wells Street, Suite 320
Chicago, IL 60654
Tel: 312.254.5200
www.shive-hattery.com
LICENSE NO. 184.0002140015

ERIKSSON ENGINEERING ASSOCIATES, LTD.
Civil Engineering / Landscape Architecture
145 Commerce Drive, Suite A
Graylake, IL 60030
Tel: 847.223.4804
www.ekad.com
LICENSE NO. 184.0032140002



VILLAGE OF GLEN ELLYN
PUBLIC PARKING GARAGE
535 Duane Street
Glen Ellyn, IL 60137


MARK	DATE	DESCRIPTION	REVISIONS

ISSUE: ZONING SUBMITTAL NO. 6
ISSUE DATE: 11/14/2019
PROJECT NO: 318445-00
DRAWN BY: MJK
CHECKED BY: BFN


COPYRIGHT © 2019 ALL RIGHTS RESERVED. NO PART OF THIS DOCUMENT MAY BE REPRODUCED IN ANY FORM OR BY ANY MEANS WITHOUT PERMISSION FROM WALKER CONSULTANTS.

SHEET TITLE:
LOWER TIER PLAN

1/12/2019 9:48:11 AM C:\Revit\Projects\31-8445-00-Glen_Ellyn_P-19_micrpt\329k.rvt

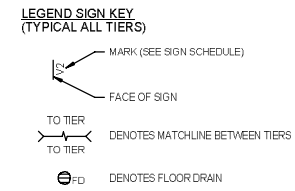


- NOTES:**
- SEE SHEET AG-100 FOR TYPICAL STRIPING DETAILS AND FLOOR MARKINGS.
 - SEE SHEETS AG-801, AG-802 AND AG-701 FOR SIGN SCHEDULE, COMPONENTS AND MOUNTING DETAILS.
 - ALL DIMENSIONS FOR STRIPING ARE FROM FACE OF COLUMN OR INSIDE FACE OF WALL, UNO.
 - FOR FLOOR ELEVATIONS, SEE STRUCTURAL PLANS.
 - SEE 515-550 FOR PIPE BOLLARD DETAIL, TYP.
 - INDICATES ACCESSIBLE PARKING STALL.

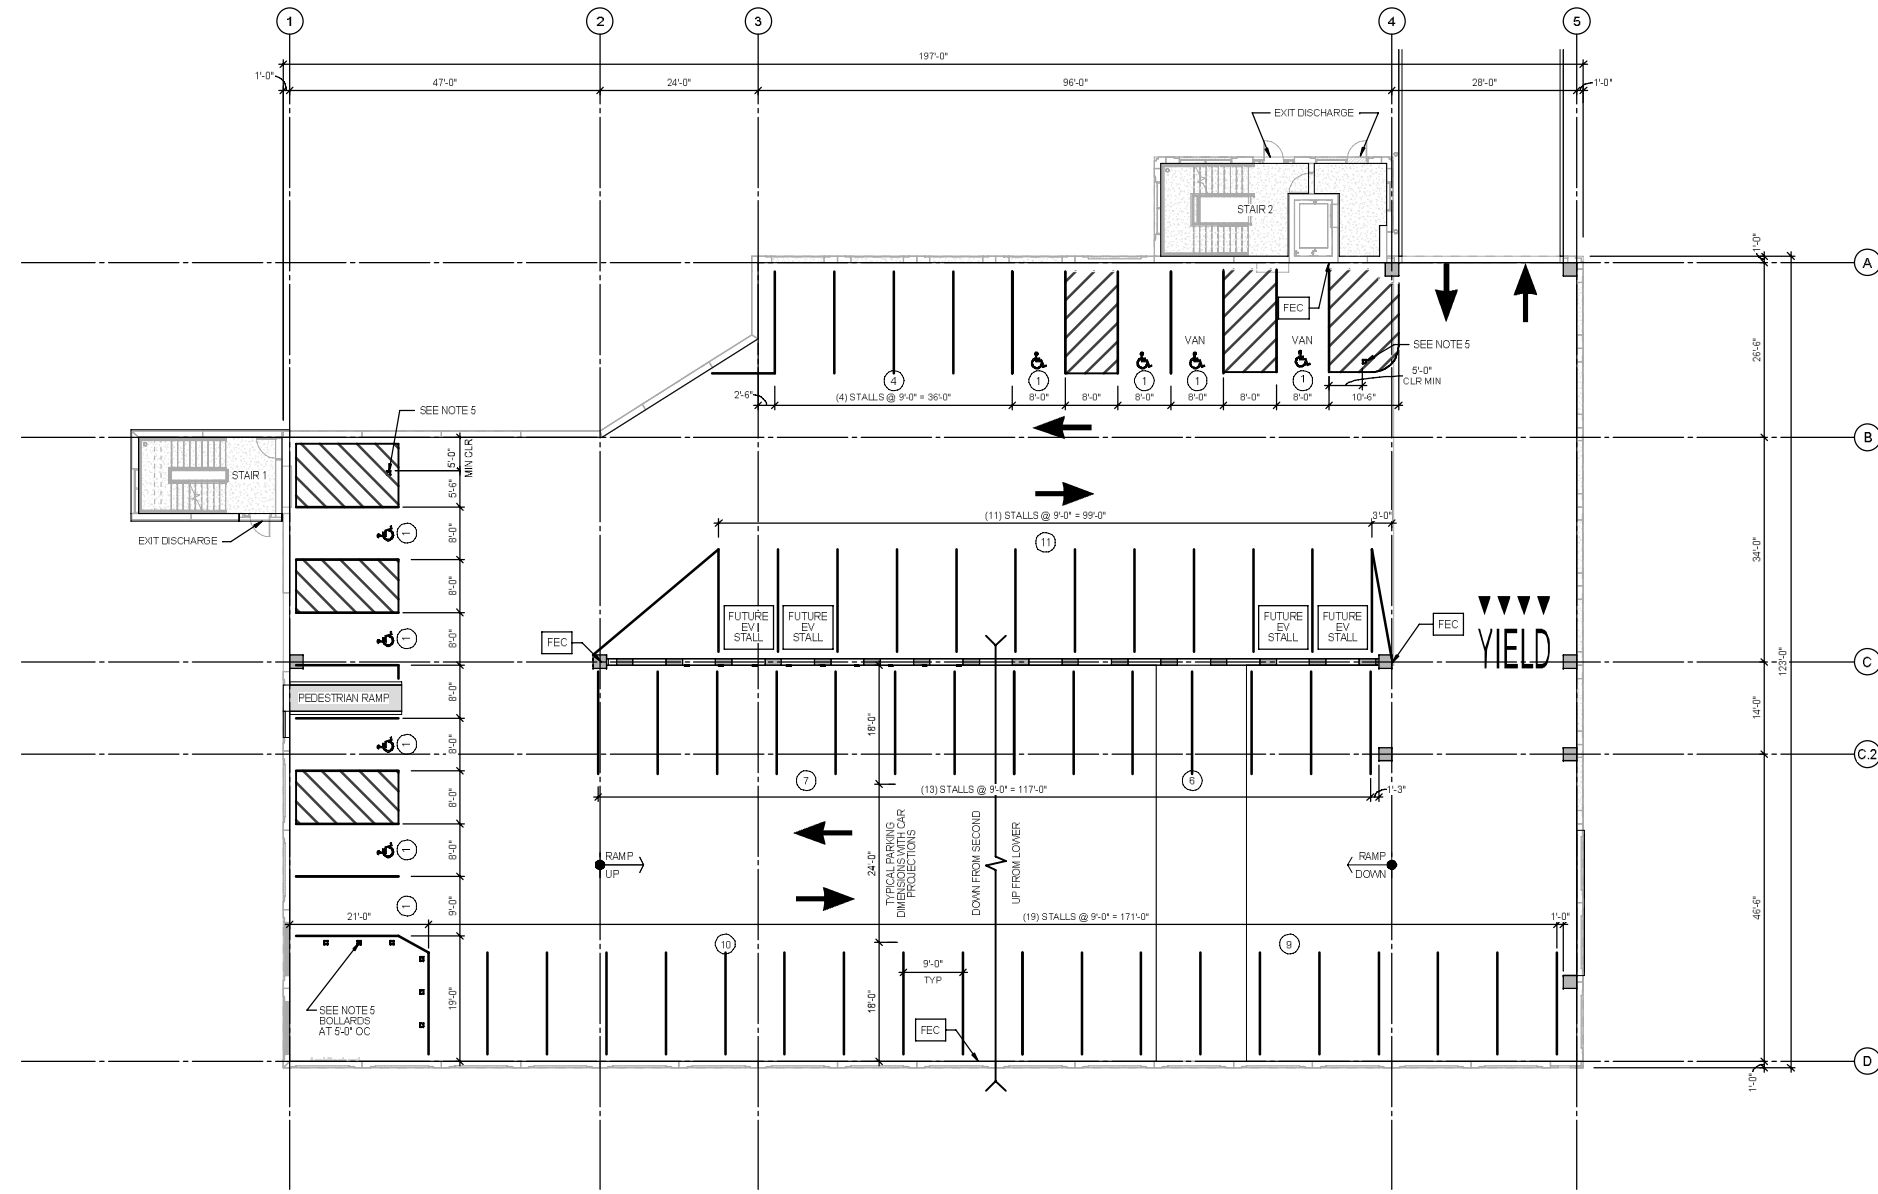

PARKING STALL COUNT - GARAGE

TIER	9'-0" 90" STANDARD STALL			TOTAL
	STANDARD	CAR ACCESSIBLE	VAN ACCESSIBLE	
LOWER	51	0	0	51
GROUND	48	6	2	56
SECOND	62	0	0	62
THIRD	62	0	0	62
TOP	46	0	0	46
	269	6	2	277

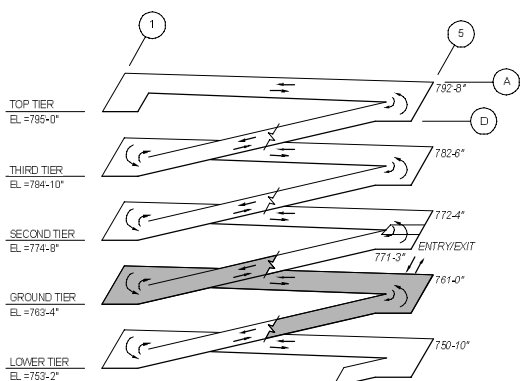


1 GROUND TIER PLAN
3/32" = 1'-0"

Design Builder:
Mortenson
M. A. MORTENSON COMPANY
300 Park Boulevard, Suite 100
Itasca, IL 60143
Tel: 847.991.9900
www.mortenson.com

Design Consultants:
WALKER CONSULTANTS
Parking Consultant / Structural Engineer
2885 Greenpoint Parkway, Suite 600
Hoffman Estates, IL 60169
Tel: 847.697.2643
www.walkerconsultants.com
LICENSE NO. 194.00094-0006

SHIVEHATTERY
ARCHITECTURE+ENGINEERING
Architect / MEP - FP Engineer
440 North Wells Street, Suite 320
Chicago, IL 60654
Tel: 312.254.5500
www.shive-hattery.com
LICENSE NO. 194.0002140015

ERIKSSON ENGINEERING ASSOCIATES, LTD.
Civil Engineering / Landscape Architecture
145 Commerce Drive, Suite A
Graylake, IL 60930
Tel: 847.223.4804
www.ekad.com
LICENSE NO. 194.0032140002

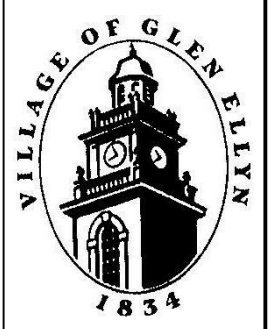

VILLAGE OF GLEN ELLYN PUBLIC PARKING GARAGE
535 Duane Street
Glen Ellyn, IL 60137


MARK	DATE	DESCRIPTION
		REVISIONS

ISSUE: ZONING SUBMITTAL NO. 6
ISSUE DATE: 11/14/2019
PROJECT NO: 314445.00
DRAWN BY: M.J.K.
CHECKED BY: BFN


COPYRIGHT © 2019. ALL RIGHTS RESERVED. NO PART OF THIS DOCUMENT MAY BE REPRODUCED IN ANY FORM OR BY ANY MEANS WITHOUT PERMISSION FROM WALKER CONSULTANTS.

SHEET TITLE:
GROUND TIER PLAN


LEGEND SIGN KEY
(TYPICAL ALL MARK)

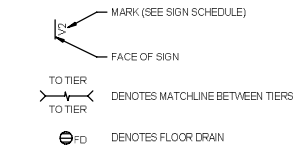


- NOTES:**
 1. SEE SHEET AG-100 FOR TYPICAL STRIPING DETAILS AND FLOOR MARKINGS.
 2. SEE SHEETS AG-801, AG-802 AND AG-701 FOR SIGN SCHEDULE, COMPONENTS AND MOUNTING DETAILS.
 3. ALL DIMENSIONS FOR STRIPING ARE FROM FACE OF COLUMN OR INSIDE FACE OF WALL, UNLESS NOTED OTHERWISE.
 4. FOR FLOOR ELEVATIONS, SEE STRUCTURAL PLANS.
 5. SEE 515-S00 FOR PIPE BOLLARD DETAIL, TYP.
 6. INDICATES ACCESSIBLE PARKING STALL.

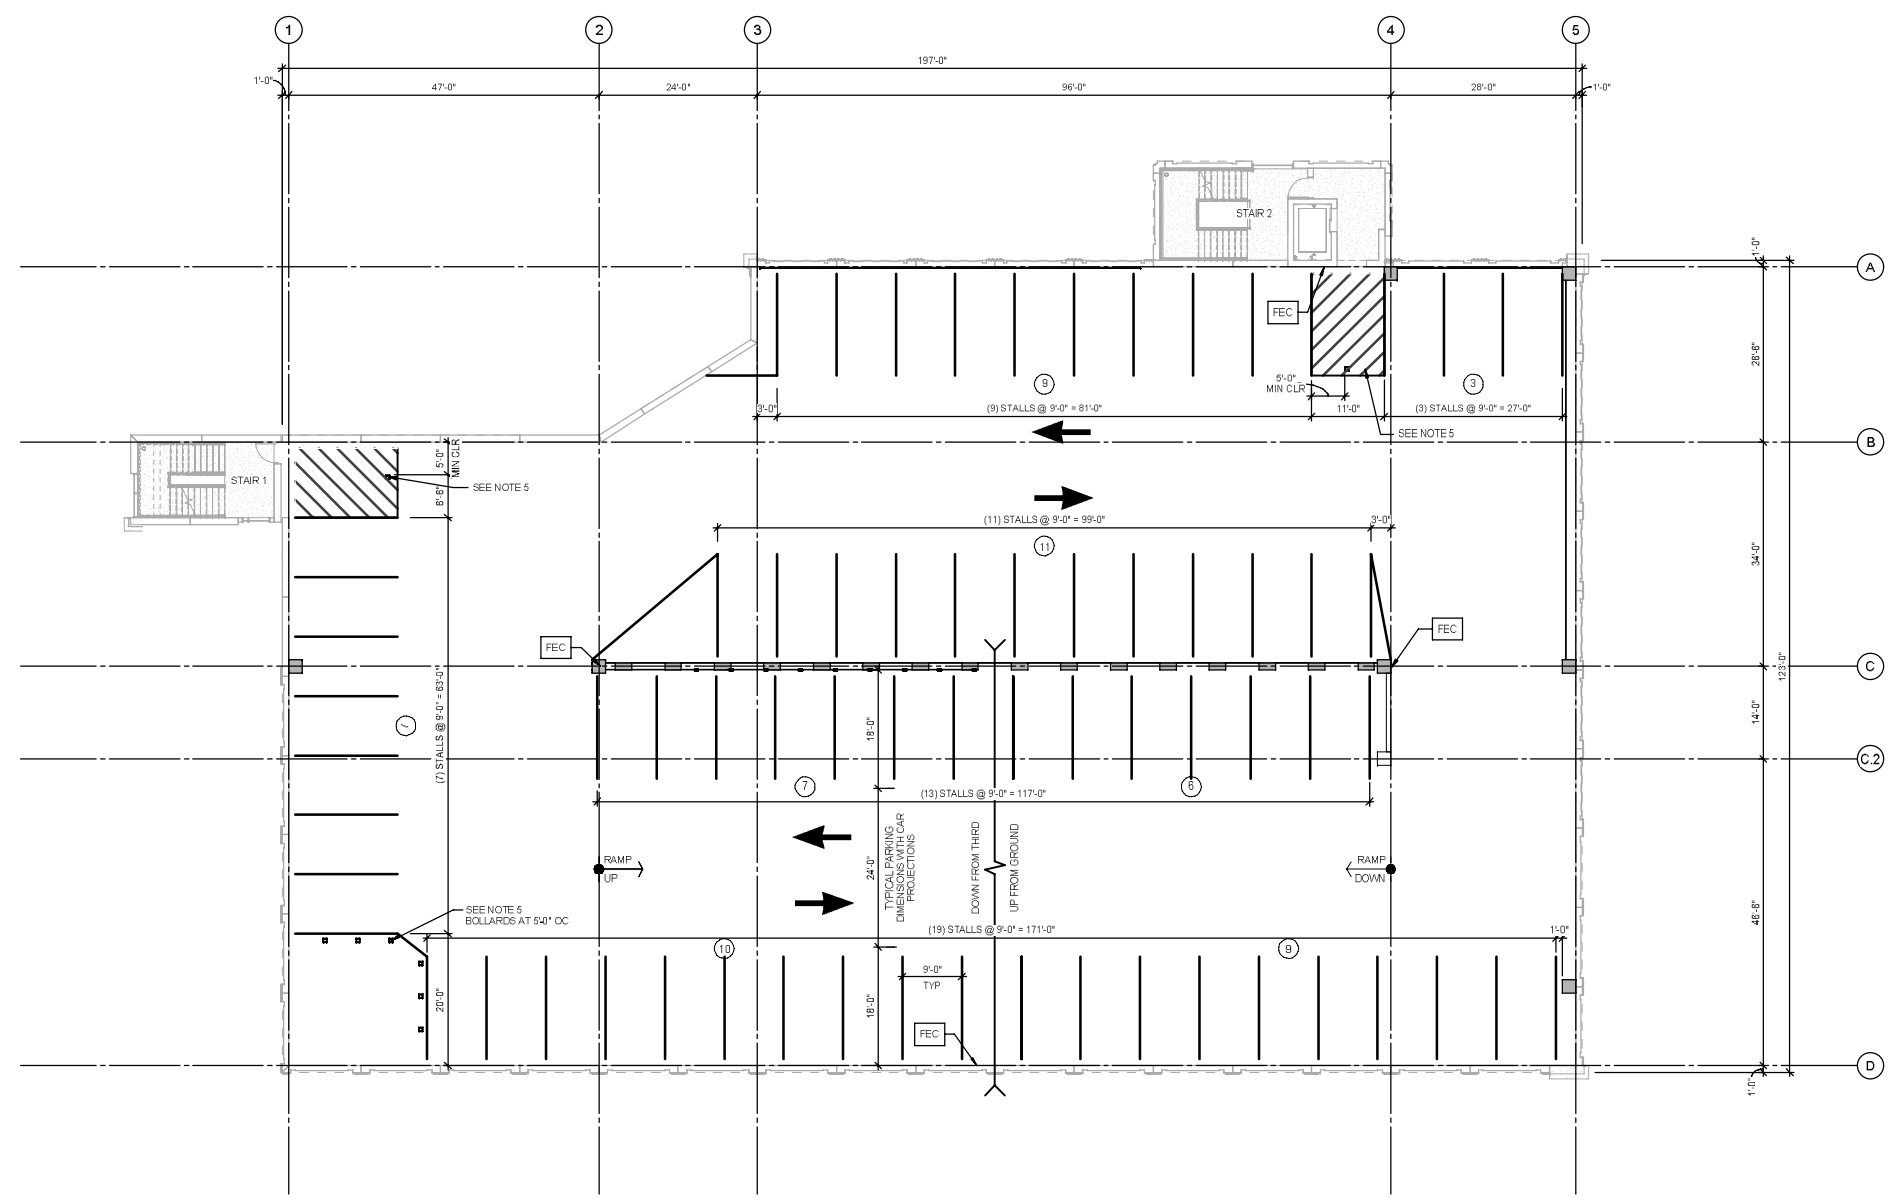

1 SECOND TIER PLAN
3/92' = 1'-0"

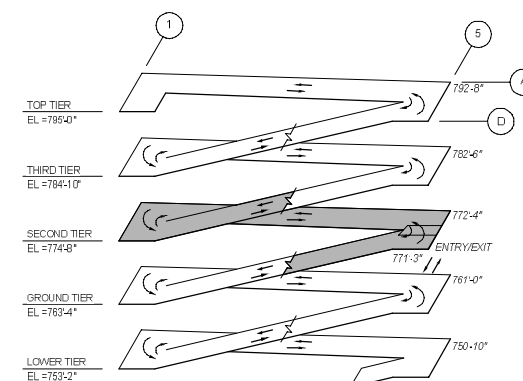

ISOMETRIC

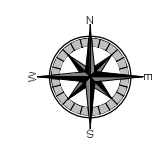

Design Builder:

Mortenson
 M. A. MORTENSON COMPANY
 300 Park Boulevard, Suite 100
 Itasca, IL 60143
 Tel: 847.991.9900
 www.mortenson.com

Design Consultants:

WALKER CONSULTANTS
 Parking Consultant / Structural Engineer
 2885 Greenpoint Parkway, Suite 600
 Hoffman Estates, IL 60169
 Tel: 847.697.2640
 www.walkerconsultants.com
 LICENSE NO. 194.00084-0006

SHIVEHATTERY ARCHITECTURE + ENGINEERING
 Architect / MEP - FP Engineer
 440 North Wells Street, Suite 320
 Chicago, IL 60654
 Tel: 312.254.5200
 www.shive-hattery.com
 LICENSE NO. 194.00021-40015

ERIKSSON ENGINEERING ASSOCIATES, LTD.
 Civil Engineering / Landscape Architecture
 145 Commerce Drive, Suite A
 Graylake, IL 60030
 Tel: 847.223.4804
 www.erasd.com
 LICENSE NO. 194.00322-0-0002



VILLAGE OF GLEN ELLYN PUBLIC PARKING GARAGE
 535 Duane Street
 Glen Ellyn, IL 60137

MARK	DATE	DESCRIPTION	REVISIONS

ISSUE:	ZONING SUBMITTAL NO. 6
ISSUE DATE:	11/14/2019
PROJECT NO:	314445.00
DRAWN BY:	MJK
CHECKED BY:	BFN
COPYRIGHT © 2019. ALL RIGHTS RESERVED. NO PART OF THIS DOCUMENT MAY BE REPRODUCED IN ANY FORM OR BY ANY MEANS WITHOUT PERMISSION FROM WALKER CONSULTANTS.	
SHEET TITLE	
SECOND TIER PLAN	

1/12/2019 9:45:18 AM C:\Revit\Projects\31-8445-00-Glen_Ellyn_R-19_mcarol329k.rvt

LEGEND SIGN KEY
(TYPICAL ALL TIERS)

MARK (SEE SIGN SCHEDULE)

FACE OF SIGN

TO TIER
TO TIER DENOTES MATCHLINE BETWEEN TIERS

FED DENOTES FLOOR DRAIN

NOTES

- SEE SHEET AG-100 FOR TYPICAL STRIPING DETAILS AND FLOOR MARKINGS
- SEE SHEETS AG-801, AG-802 AND AG-701 FOR SIGN SCHEDULE, COMPONENTS AND MOUNTING DETAILS
- ALL DIMENSIONS FOR STRIPING ARE FROM FACE OF COLUMN OR INSIDE FACE OF WALL UNLESS OTHERWISE NOTED
- FOR FLOOR ELEVATIONS, SEE STRUCTURAL PLANS
- SEE 515.550 FOR PIPE BOLLARD DETAIL, TYP
- INDICATES ACCESSIBLE PARKING STALL

Design Builder:

Mortenson
M. A. MORTENSON COMPANY
300 Park Boulevard, Suite 100
Itasca, IL 60143
Tel: 847.991.9900
www.mortenson.com

Design Consultants:

WALKER CONSULTANTS
Parking Consultant / Structural Engineer
2885 Greenpoint Parkway, Suite 600
Hoffman Estates, IL 60169
Tel: 847.697.2640
www.walkerconsultants.com
LICENSE NO. 194.00094-0006

SHIVEHATTERY
ARCHITECTURE + ENGINEERING
Architect / MEP - FP Engineer
440 North Wells Street, Suite 320
Chicago, IL 60654
Tel: 312.254.5200
www.shive-hattery.com
LICENSE NO. 194.0002140015

ERIKSSON ENGINEERING ASSOCIATES, LTD.
Civil Engineering / Landscape Architecture
145 Commerce Drive, Suite A
Graylake, IL 60930
Tel: 847.223.4804
www.ekad.com
LICENSE NO. 194.0032240002



VILLAGE OF GLEN ELLYN
PUBLIC PARKING GARAGE

535 Duane Street
Glen Ellyn, IL 60137

MARK	DATE	DESCRIPTION


ISSUE	DESCRIPTION
10/11/2019	ZONING SUBMITTAL NO. 5
08/29/2019	ZONING SUBMITTAL NO. 4
07/19/2019	ZONING SUBMITTAL NO. 3
05/21/2019	ZONING SUBMITTAL NO. 2
03/12/2019	ZONING SUBMITTAL NO. 1

ISSUE: ZONING SUBMITTAL NO. 6
ISSUE DATE: 11/14/2019
PROJECT NO: 314445.00
DRAWN BY: MJK
CHECKED BY: BFN


COPYRIGHT © 2019 ALL RIGHTS RESERVED. NO PART OF THIS DOCUMENT MAY BE REPRODUCED IN ANY FORM OR BY ANY MEANS WITHOUT PERMISSION FROM WALKER CONSULTANTS.

SHEET TITLE:
THIRD TIER PLAN


AG-104

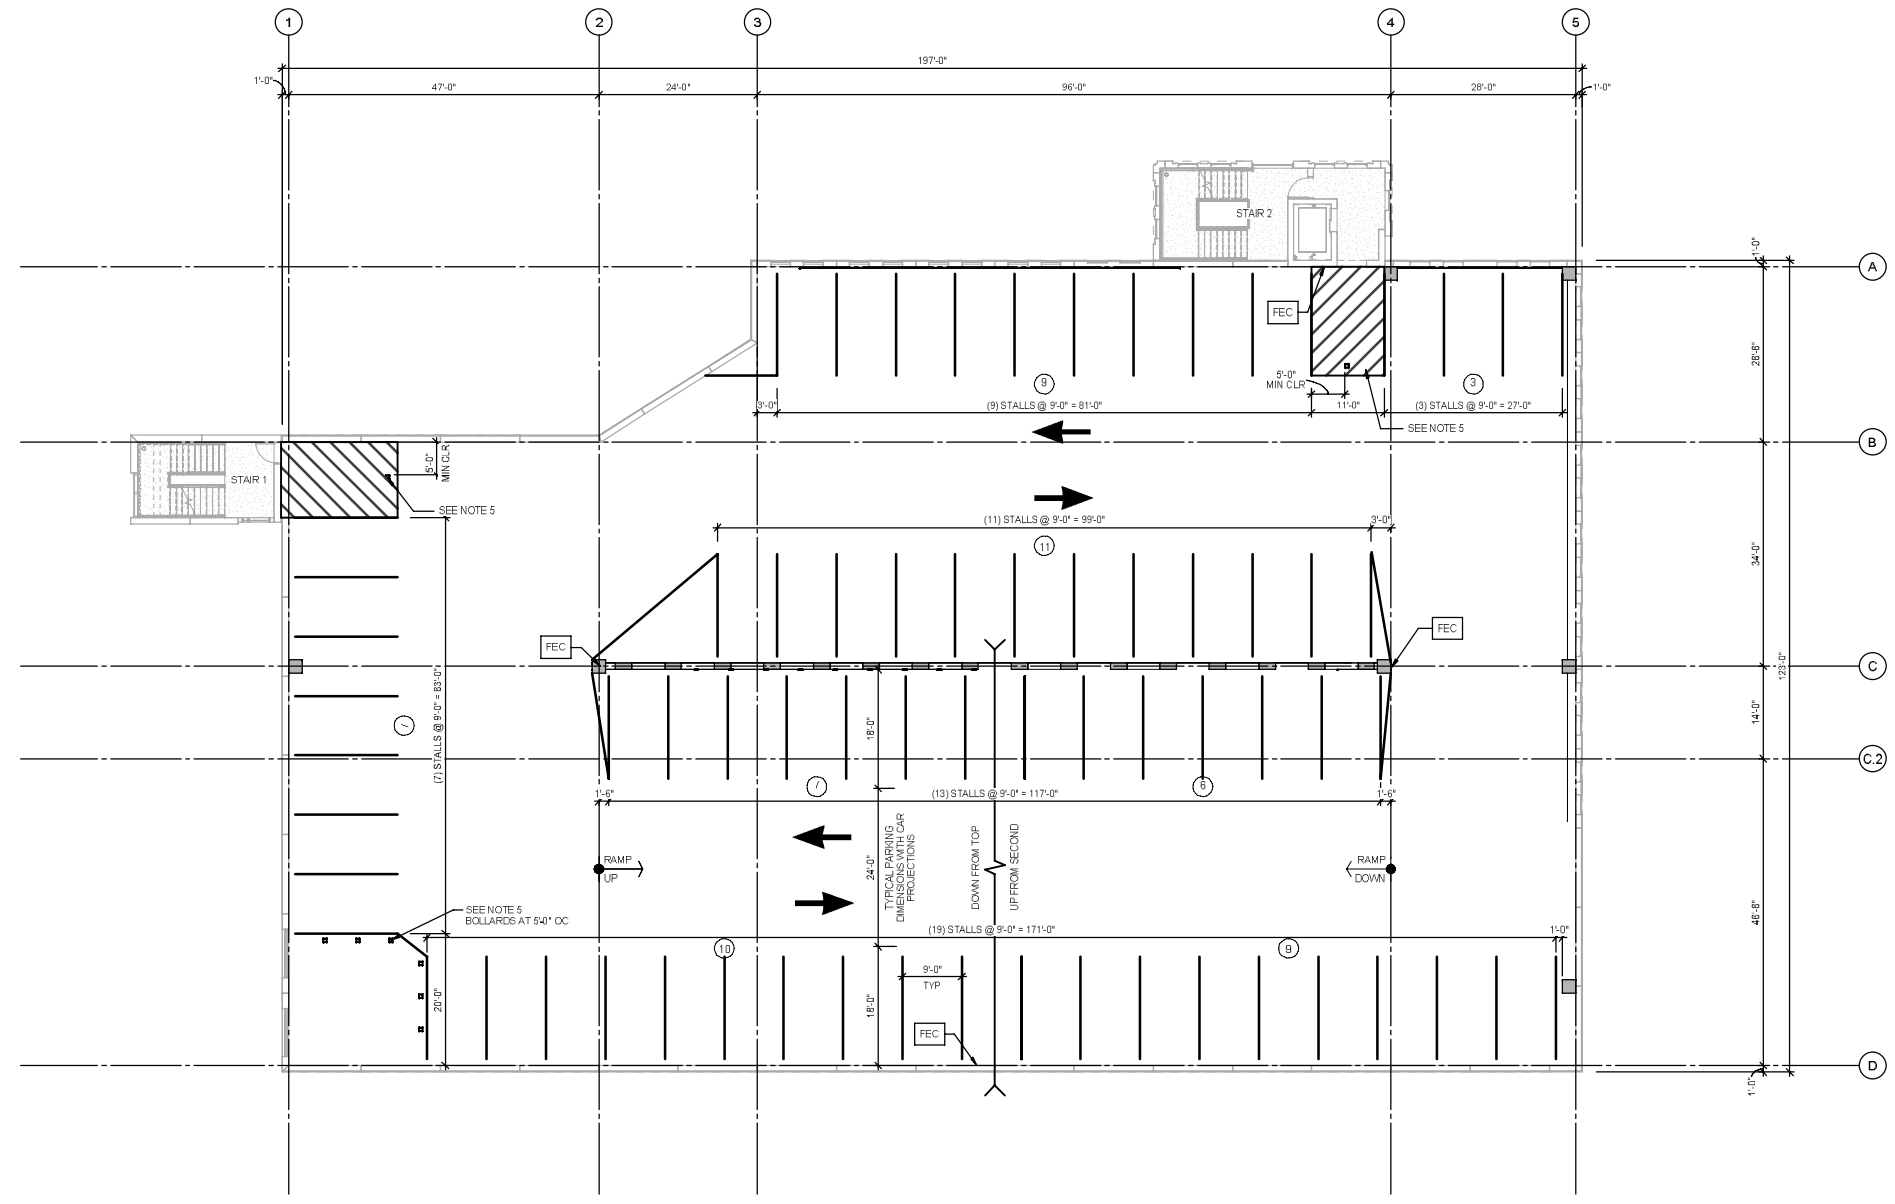


1 THIRD TIER PLAN
3/92" = 1'-0"

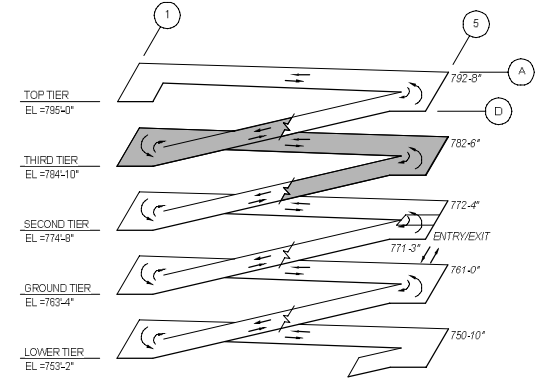


ISOMETRIC

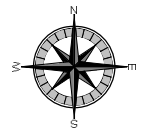



1/12/2019 9:40:22 AM C:\Revit Projects\31-8445-00-Glen_Ellyn_R-19_mcarl328k.rvt

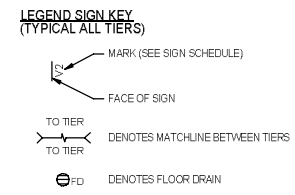

- NOTES**
- SEE SHEET AG-100 FOR TYPICAL STRIPING DETAILS AND FLOOR MARKINGS.
 - SEE SHEETS AG-801, AG-802 AND AG-701 FOR SIGN SCHEDULE, COMPONENTS AND MOUNTING DETAILS.
 - ALL DIMENSIONS FOR STRIPING ARE FROM FACE OF COLUMN OR INSIDE FACE OF WALL, UNLESS NOTED OTHERWISE.
 - FOR FLOOR ELEVATIONS, SEE STRUCTURAL PLANS.
 - SEE 6/5-550 FOR PIPE BOLLARD DETAIL, TYP.
 - INDICATES ACCESSIBLE PARKING STALL.

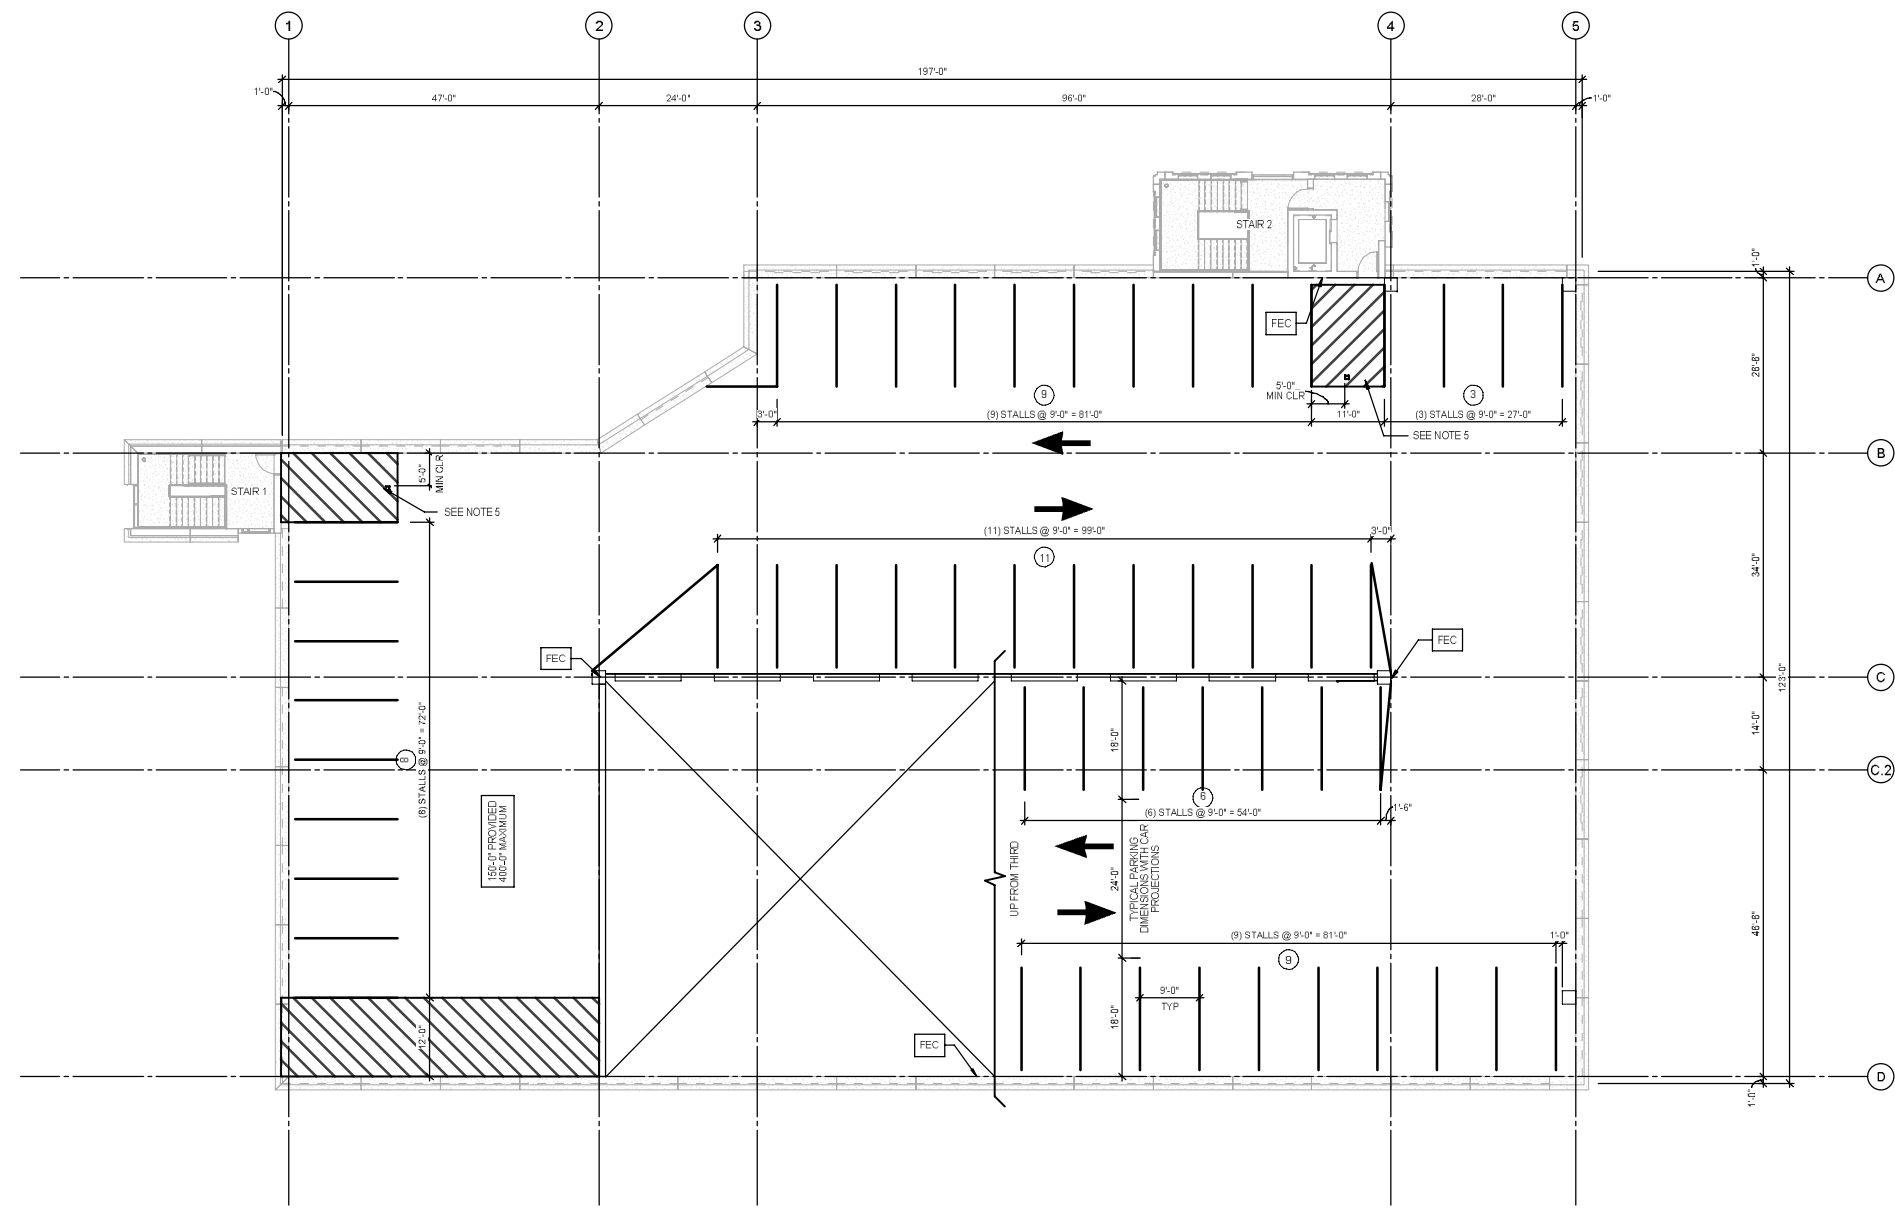

1 TOP TIER PLAN
3/32\"/>

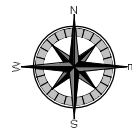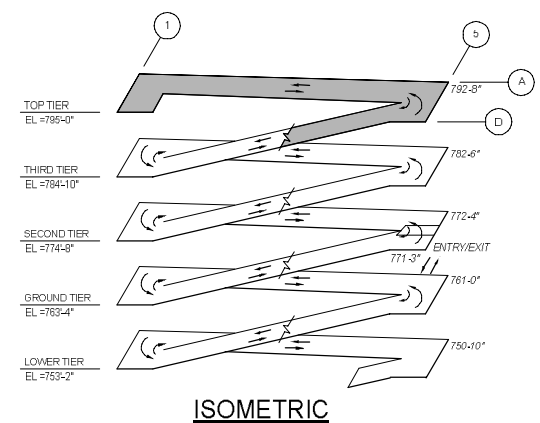


Design Builder:
Mortenson
 M. A. MORTENSON COMPANY
 300 Park Boulevard, Suite 100
 Itasca, IL 60143
 Tel: 847.991.9900
 www.mortenson.com

Design Consultants:
WALKER CONSULTANTS
 Parking Consultant / Structural Engineer
 2885 Greenpoint Parkway, Suite 600
 Hoffman Estates, IL 60169
 Tel: 847.697.7640
 www.walkerconsultants.com
 LICENSE NO. 194.00094-0006

SHIVE HATTERY
 ARCHITECTURE + ENGINEERING
 Architect / MEP - FP Engineer
 440 North Wells Street, Suite 320
 Chicago, IL 60654
 Tel: 312.254.5200
 www.shive-hattery.com
 LICENSE NO. 194.0002140015

ERIKSSON ENGINEERING ASSOCIATES, LTD.
 Civil Engineering / Landscape Architecture
 145 Commerce Drive, Suite A
 Graylake, IL 60030
 Tel: 847.223.4804
 www.ekad.com
 LICENSE NO. 194.0032240002

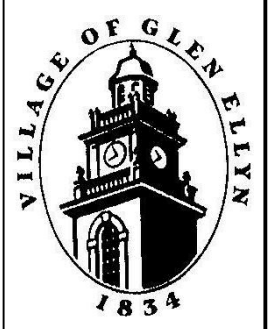

VILLAGE OF GLEN ELLYN
 PUBLIC PARKING GARAGE
 535 Duane Street
 Glen Ellyn, IL 60137

MARK	DATE	DESCRIPTION

ISSUE	ZONING SUBMITTAL NO. 6
ISSUE DATE	11/14/2019
PROJECT NO	314445.00
DRAWN BY:	MJK
CHECKED BY:	BFN
COPYRIGHT © 2019 ALL RIGHTS RESERVED. NO PART OF THIS DOCUMENT MAY BE REPRODUCED IN ANY FORM OR BY ANY MEANS WITHOUT PERMISSION FROM WALKER CONSULTANTS.	
SHEET TITLE TOP TIER PLAN	

AG-105

1/12/2019 9:40:25 AM C:\Revel\Projects\314445.00_Glen_Ellyn_R18_mca\01329K.dwg