



**SANITARY SEWER SERVICE DIAGRAM
SHOWING LOCATION OF BACKWATER VALVE**

FIGURE 2

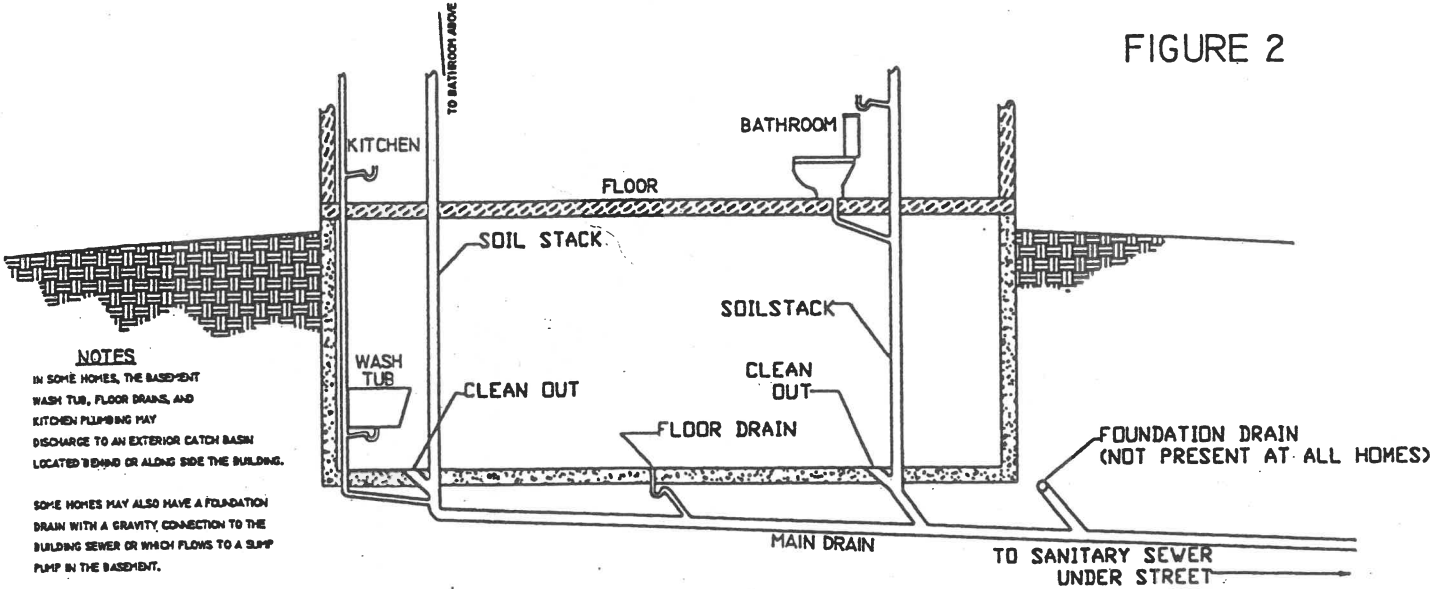

NOTES
 IN SOME HOMES, THE BASEMENT WASH TUB, FLOOR DRAINS, AND KITCHEN PUMPING MAY DISCHARGE TO AN EXTERIOR CATCH BASIN LOCATED BEHIND OR ALONG SIDE THE BUILDING.
 SOME HOMES MAY ALSO HAVE A FOUNDATION DRAIN WITH A GRAVITY CONNECTION TO THE BUILDING SEWER OR WHICH FLOWS TO A SUMP PUMP IN THE BASEMENT.

SECTION THRU BASEMENT SHOWING TYPICAL UNDER FOUNDATION SANITARY SEWER

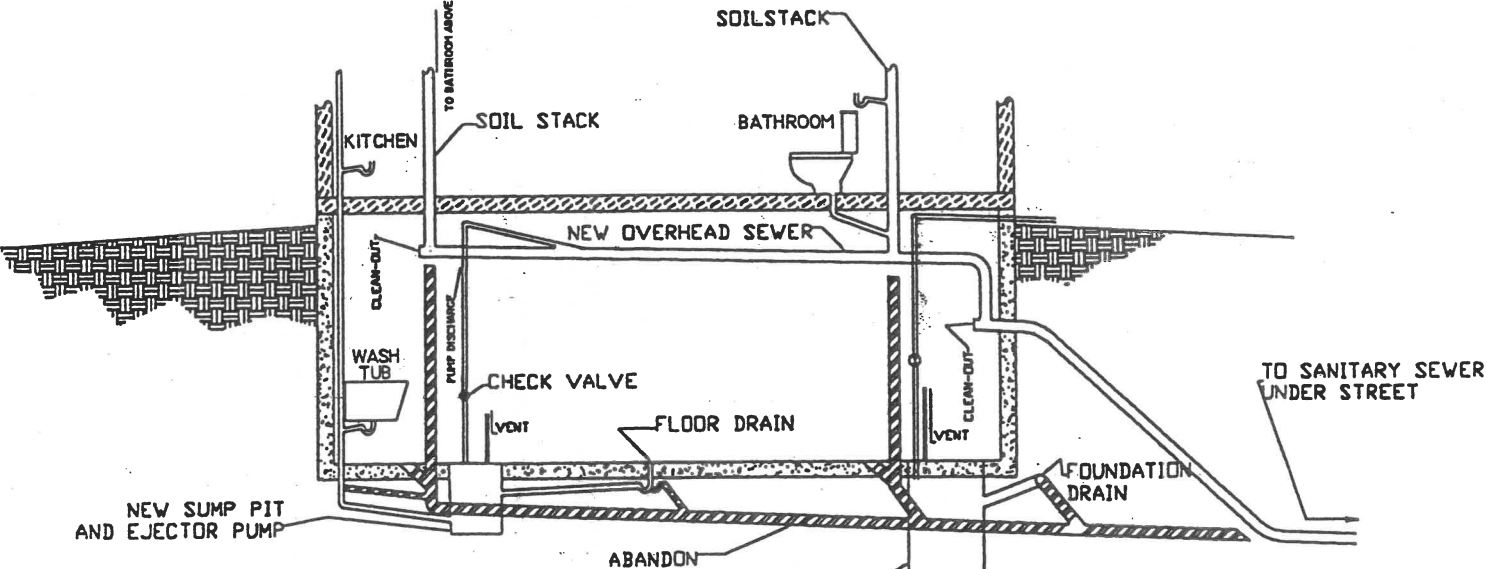

NOTE
 PUMP DISCHARGE MAY BE DISCHARGED TO A FRONT OR REAR YARD WHERE SUFFICIENT SPACE EXISTS TO ACCEPT FLOW

NEW STORM WATER SUMP PIT AND CLEAR WATER PUMP (IF NECESSARY) SEE NOTES THIS SHEET

SECTION THRU BASEMENT SHOWING MODIFICATIONS FOR OVERHEAD SEWER

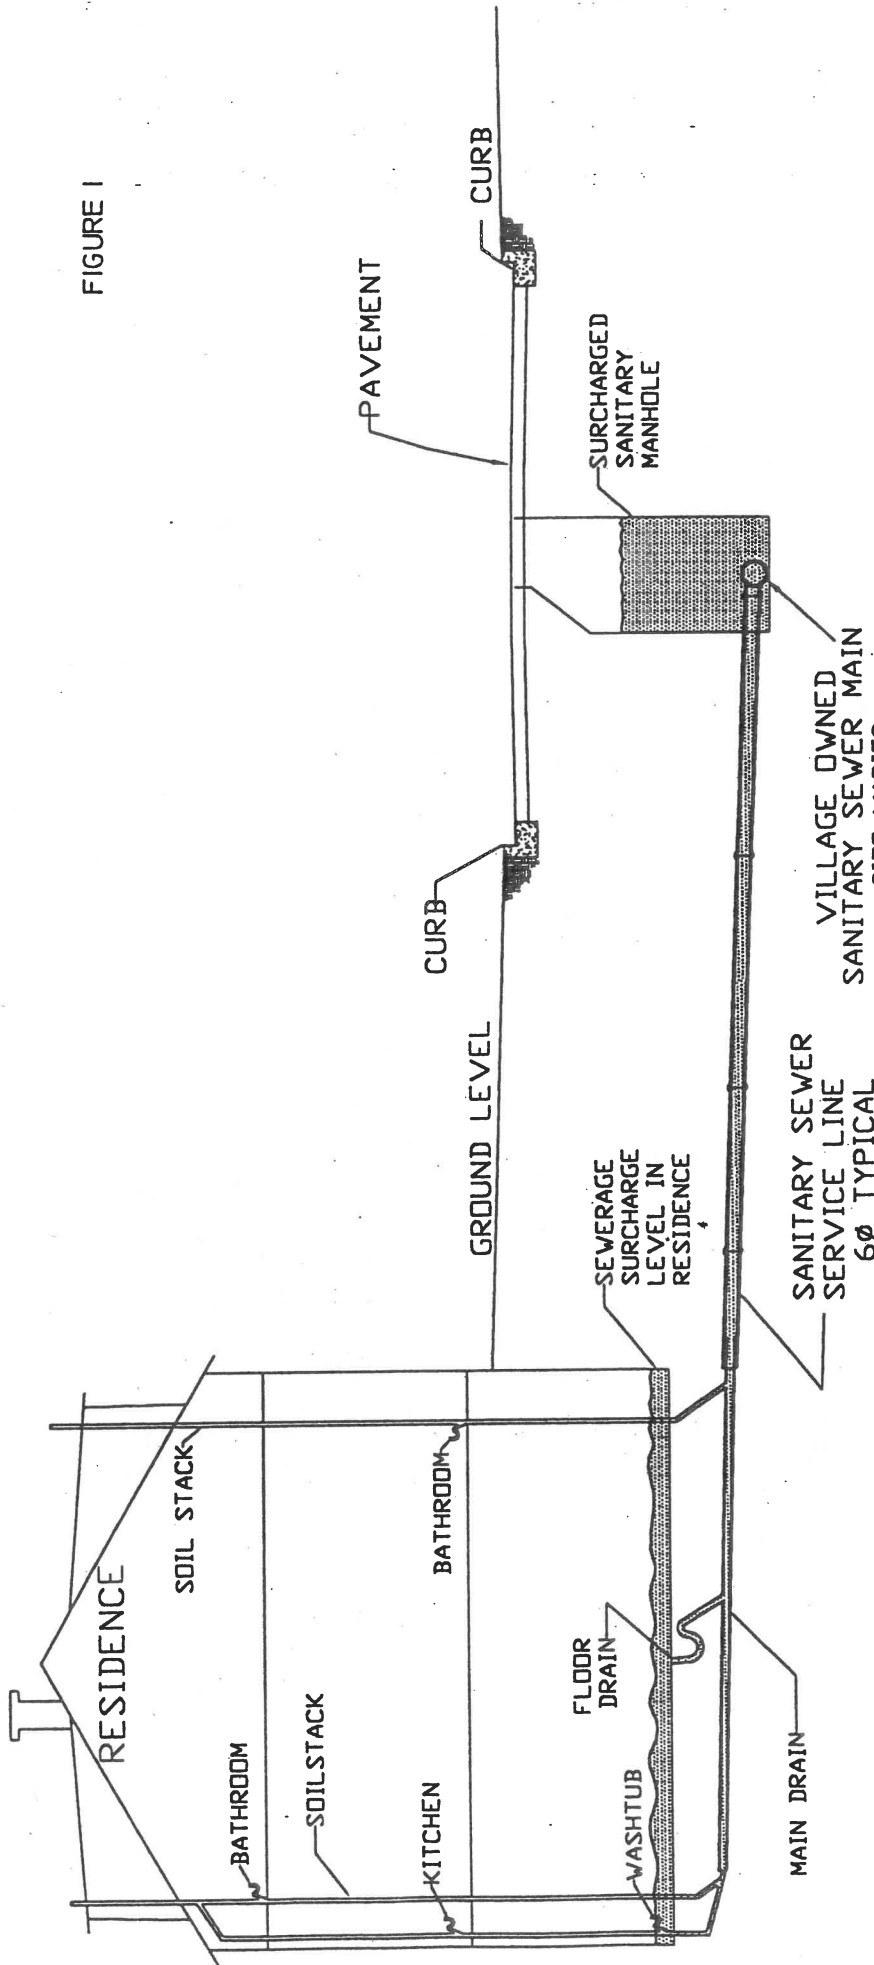


FIGURE I

CROSS SECTION
 SHOWING BACKUP CONDITIONS (SANITARY SEWER OVERFLOW)