



# SANITARY SEWER SERVICE DIAGRAM

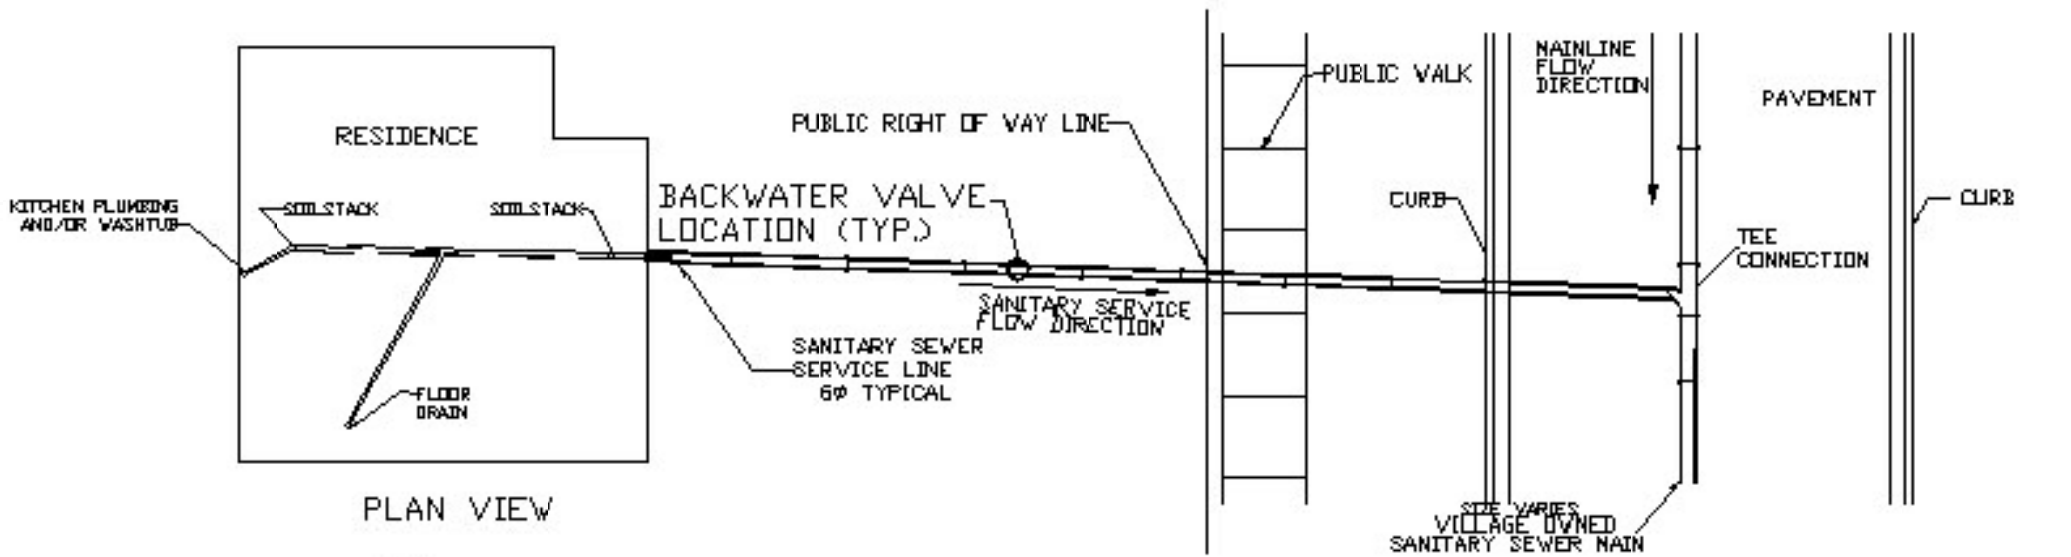

PLAN VIEW

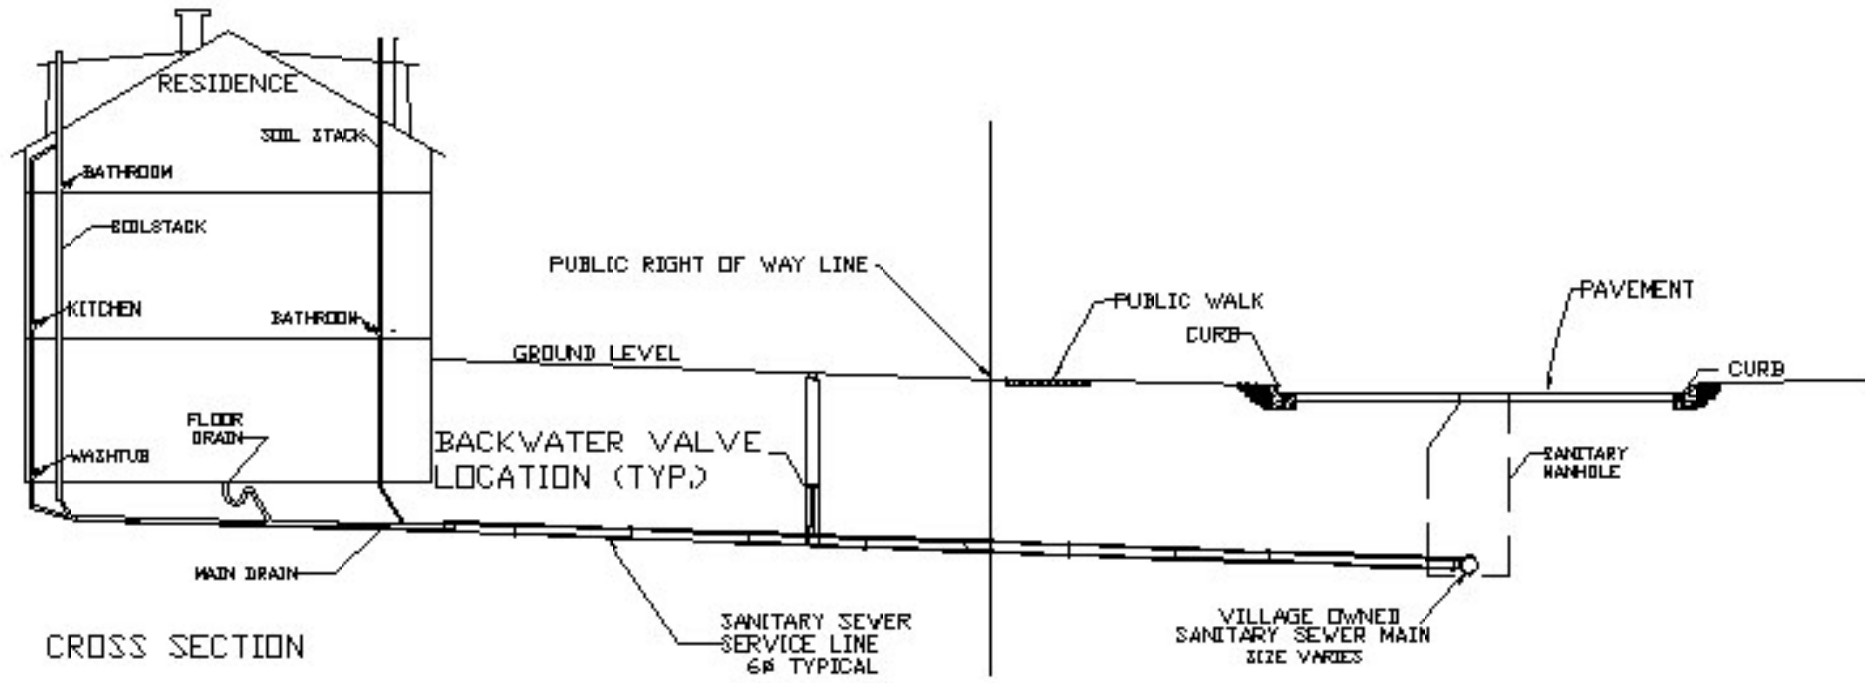

CROSS SECTION

SANITARY SEWER SERVICE DIAGRAM  
SHOWING LOCATION OF BACKWATER VALVE

FIGURE 3

