


BUILDING SECTION A



BUILDING SECTION B SURROUNDING CONDITIONS


09/29/2020

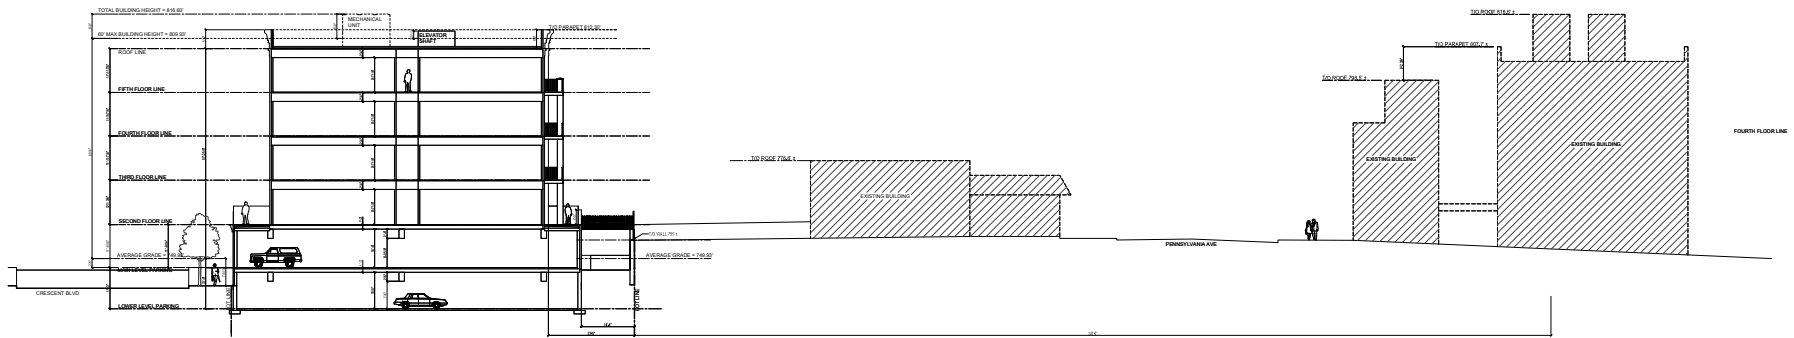

TANDEM
ARCHITECTURE



DESIGN FIRM
REGISTRATION
NO. 184.004899

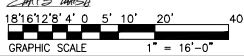

HOLLADAY
PROPERTIES
Building Solutions Since 1952